






**QUINALT ENGINEERING**  
 114 WEST QUINALT ST. TACOMA, WA 98507  
 (253) 274-6215 (425) 390-1888  
 WWW.QUINALTINDIANATION.COM

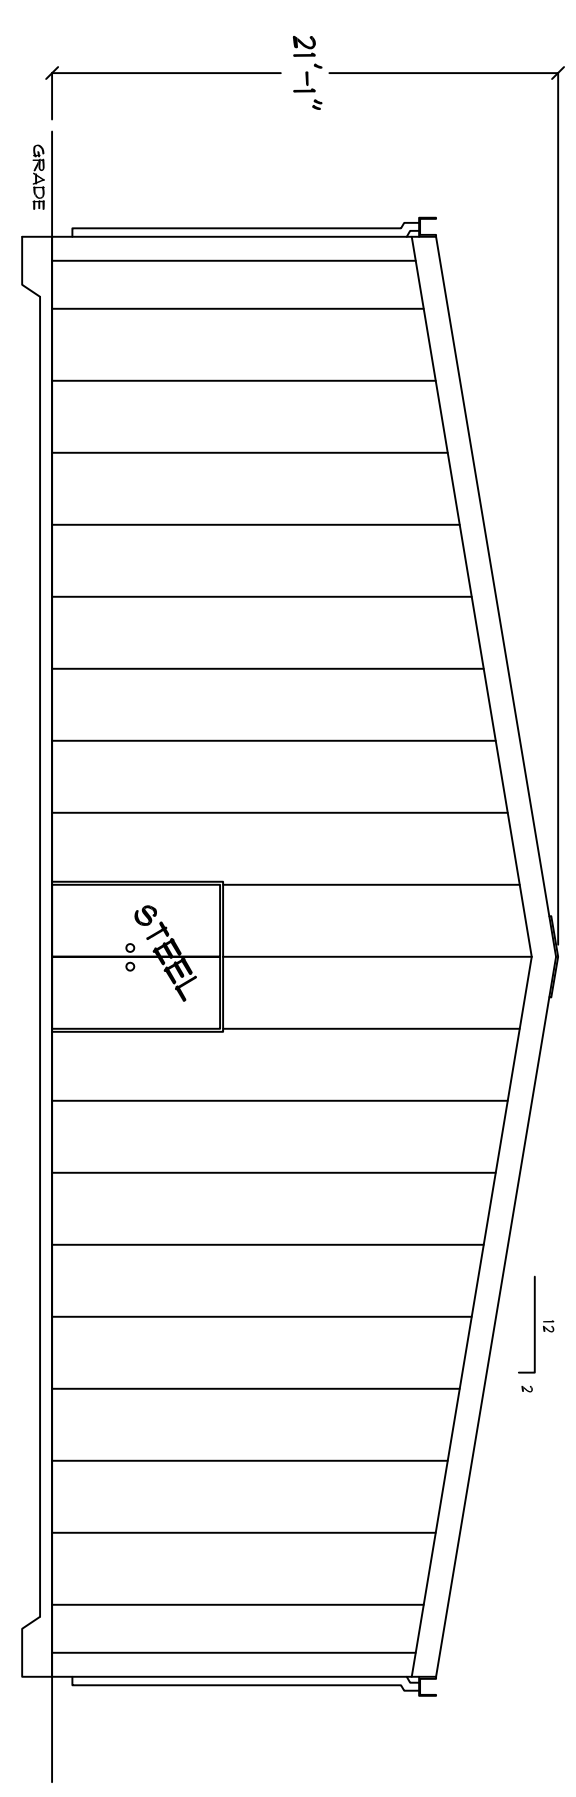


FRONT ELEVATION

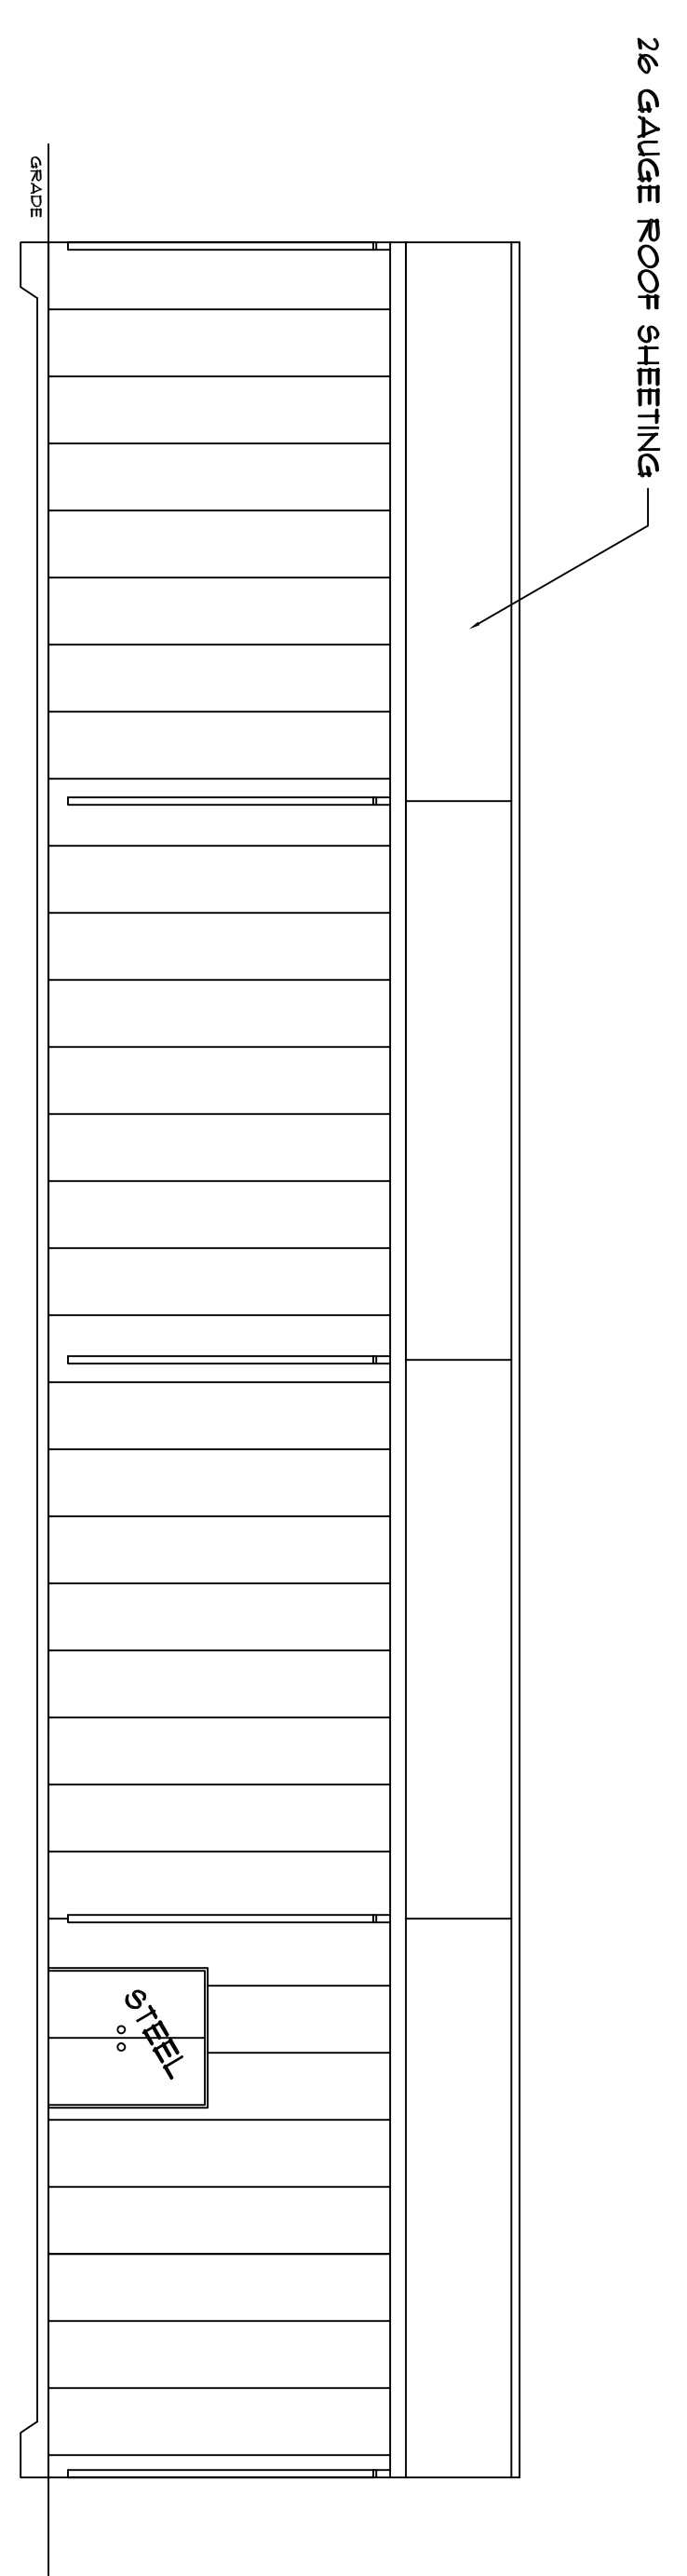

RIGHT SIDE ELEVATION

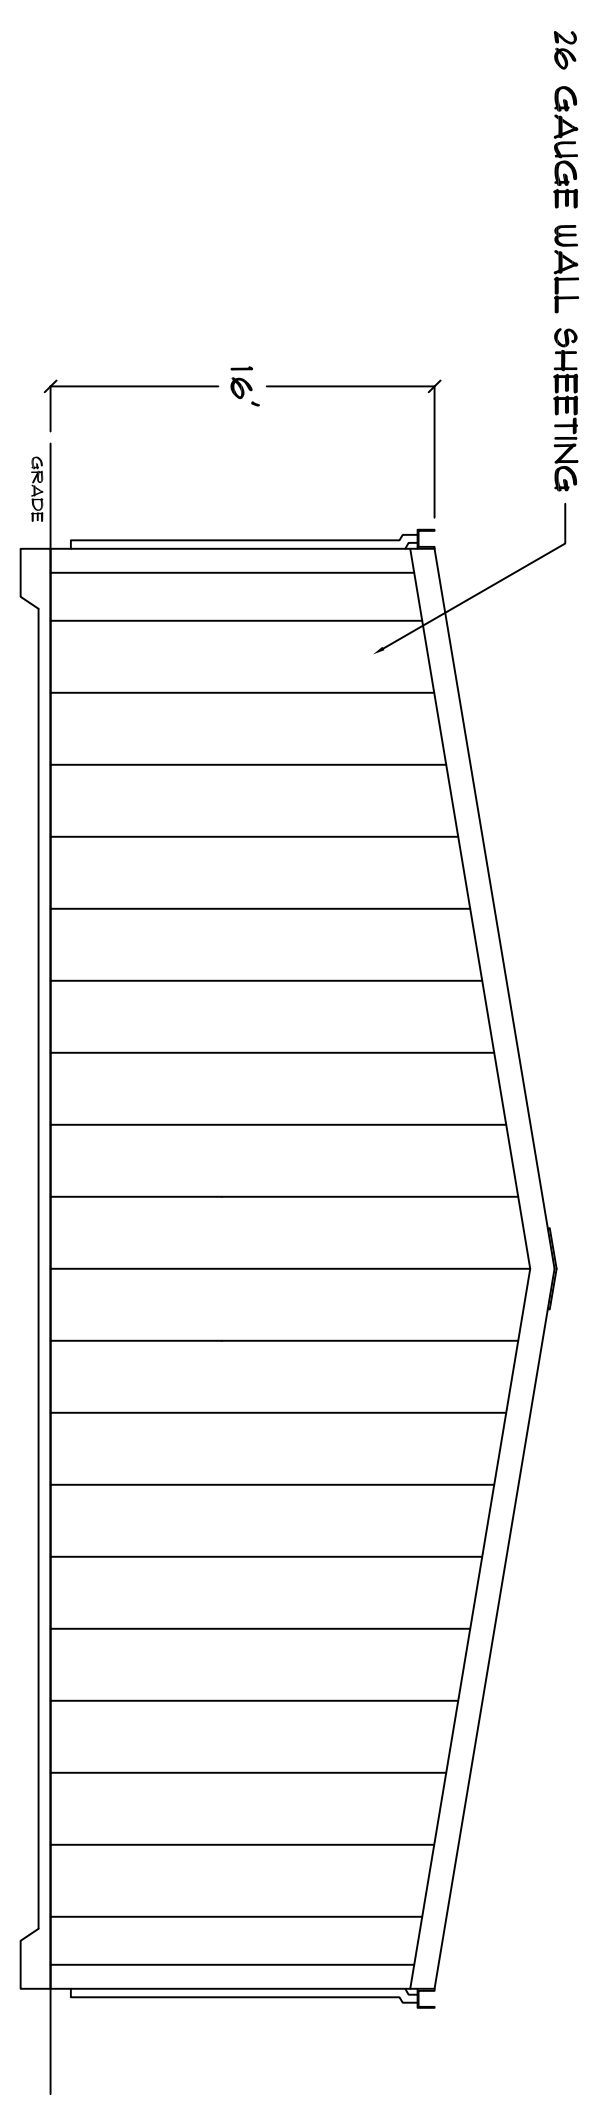

BACK ELEVATION

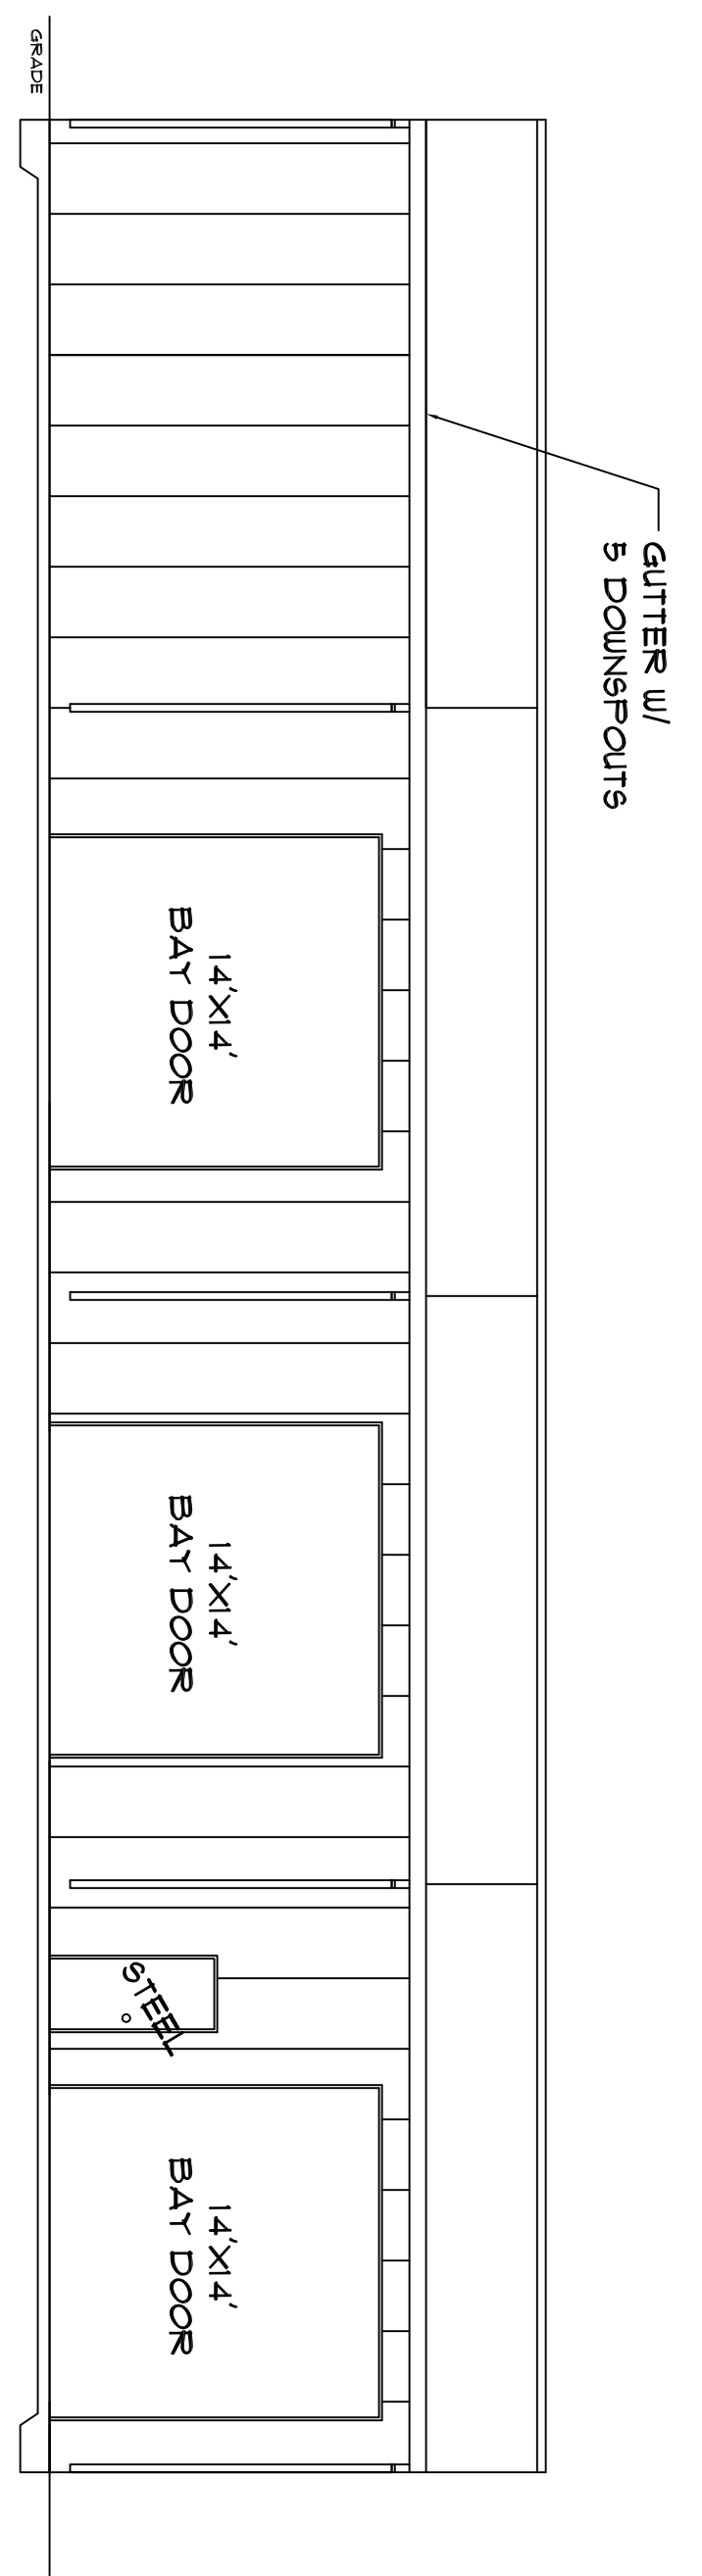

LEFT SIDE ELEVATION

**CARVING SHED ELEVATIONS**

SCALE 1/8" = 1'

NOTE:  
FRONT FACADE, TOTEM POLES AND WELCOME  
FIGURES NOT SHOWN

SHEET	CUSTOMER: QUINALT INDIAN NATION
	LOCATION: TAHOLAH, WA

REVISION HISTORY:

SHEET CONTENTS:
<b>ELEVATIONS</b>

DESIGNED BY: NPW
DATE: 11/20/2012

PROJECT: <b>CARVING SHED</b>
SCALE: 1/8"
REVISION: A, 1