

TYPICAL OVERBUILD  
SCALE: 1/8\"/>


- NOTE:
- FOR ALL HANGERS (TRUSS TO GIRDER) USE 5/16\"/>
  - ROOF SHEATHING TO BE 5/8\"/>
  - WHEN STRUCTURE IS TO BE BUILT IN ALPINE WOODLAND HILLS, ELK RIDGE, GARFIELD COUNTY, AND SOUTHERN UTAH, PROVIDE FULL SHEATHING UNDER ALL OVERFRAMING.

**ATTENTION!**

IT IS IMPORTANT FOR THE GENERAL CONTRACTOR TO UNDERSTAND THAT IT IS HIS/HER RESPONSIBILITY TO BE SURE THIS PROJECT IS CONSTRUCTED IN FULL ACCORDANCE WITH ALL APPLICABLE LOCAL, STATE AND ORDINANCES. THE PLANS ARE NOT ALL INCLUSIVE OF ALL MINIMUM CODES AND ORDINANCES. THIS PROJECT DOES NOT BELIEVE THE MINIMUM STANDARDS NO OMISSION FROM THESE PLANS GIVES PERMISSION FOR VIOLATION OF ANY CODE OR ORDINANCE TO VIOLATE ANY CODE OR TOWN ORDINANCE.

STATE BUILDING CODES: 2003 IBC, 2003 IRC, 2003 IFC, 2003 IECC (MEC), 2003 IECC (RES) AND ALL UTAH STATE AMENDED CODES FOR STRUCTURAL ENG. USE 2003 IBC.

THE GREATEST EFFORT HAS BEEN MADE TO DRAW THESE PLANS WITHOUT ERROR. HOWEVER, ERRORS WITHOUT ERROR. THE DESIGNER & DRAFTER CAN BE HELD HARMLESS OF ANY FINANCIAL LIABILITY RESULTING FROM ERRORS IN THESE PLANS. OF BUILDING ACCEPTS FULL RESPONSIBILITY (CHECK PLANS CAREFULLY BEFORE CONSTRUCTION)

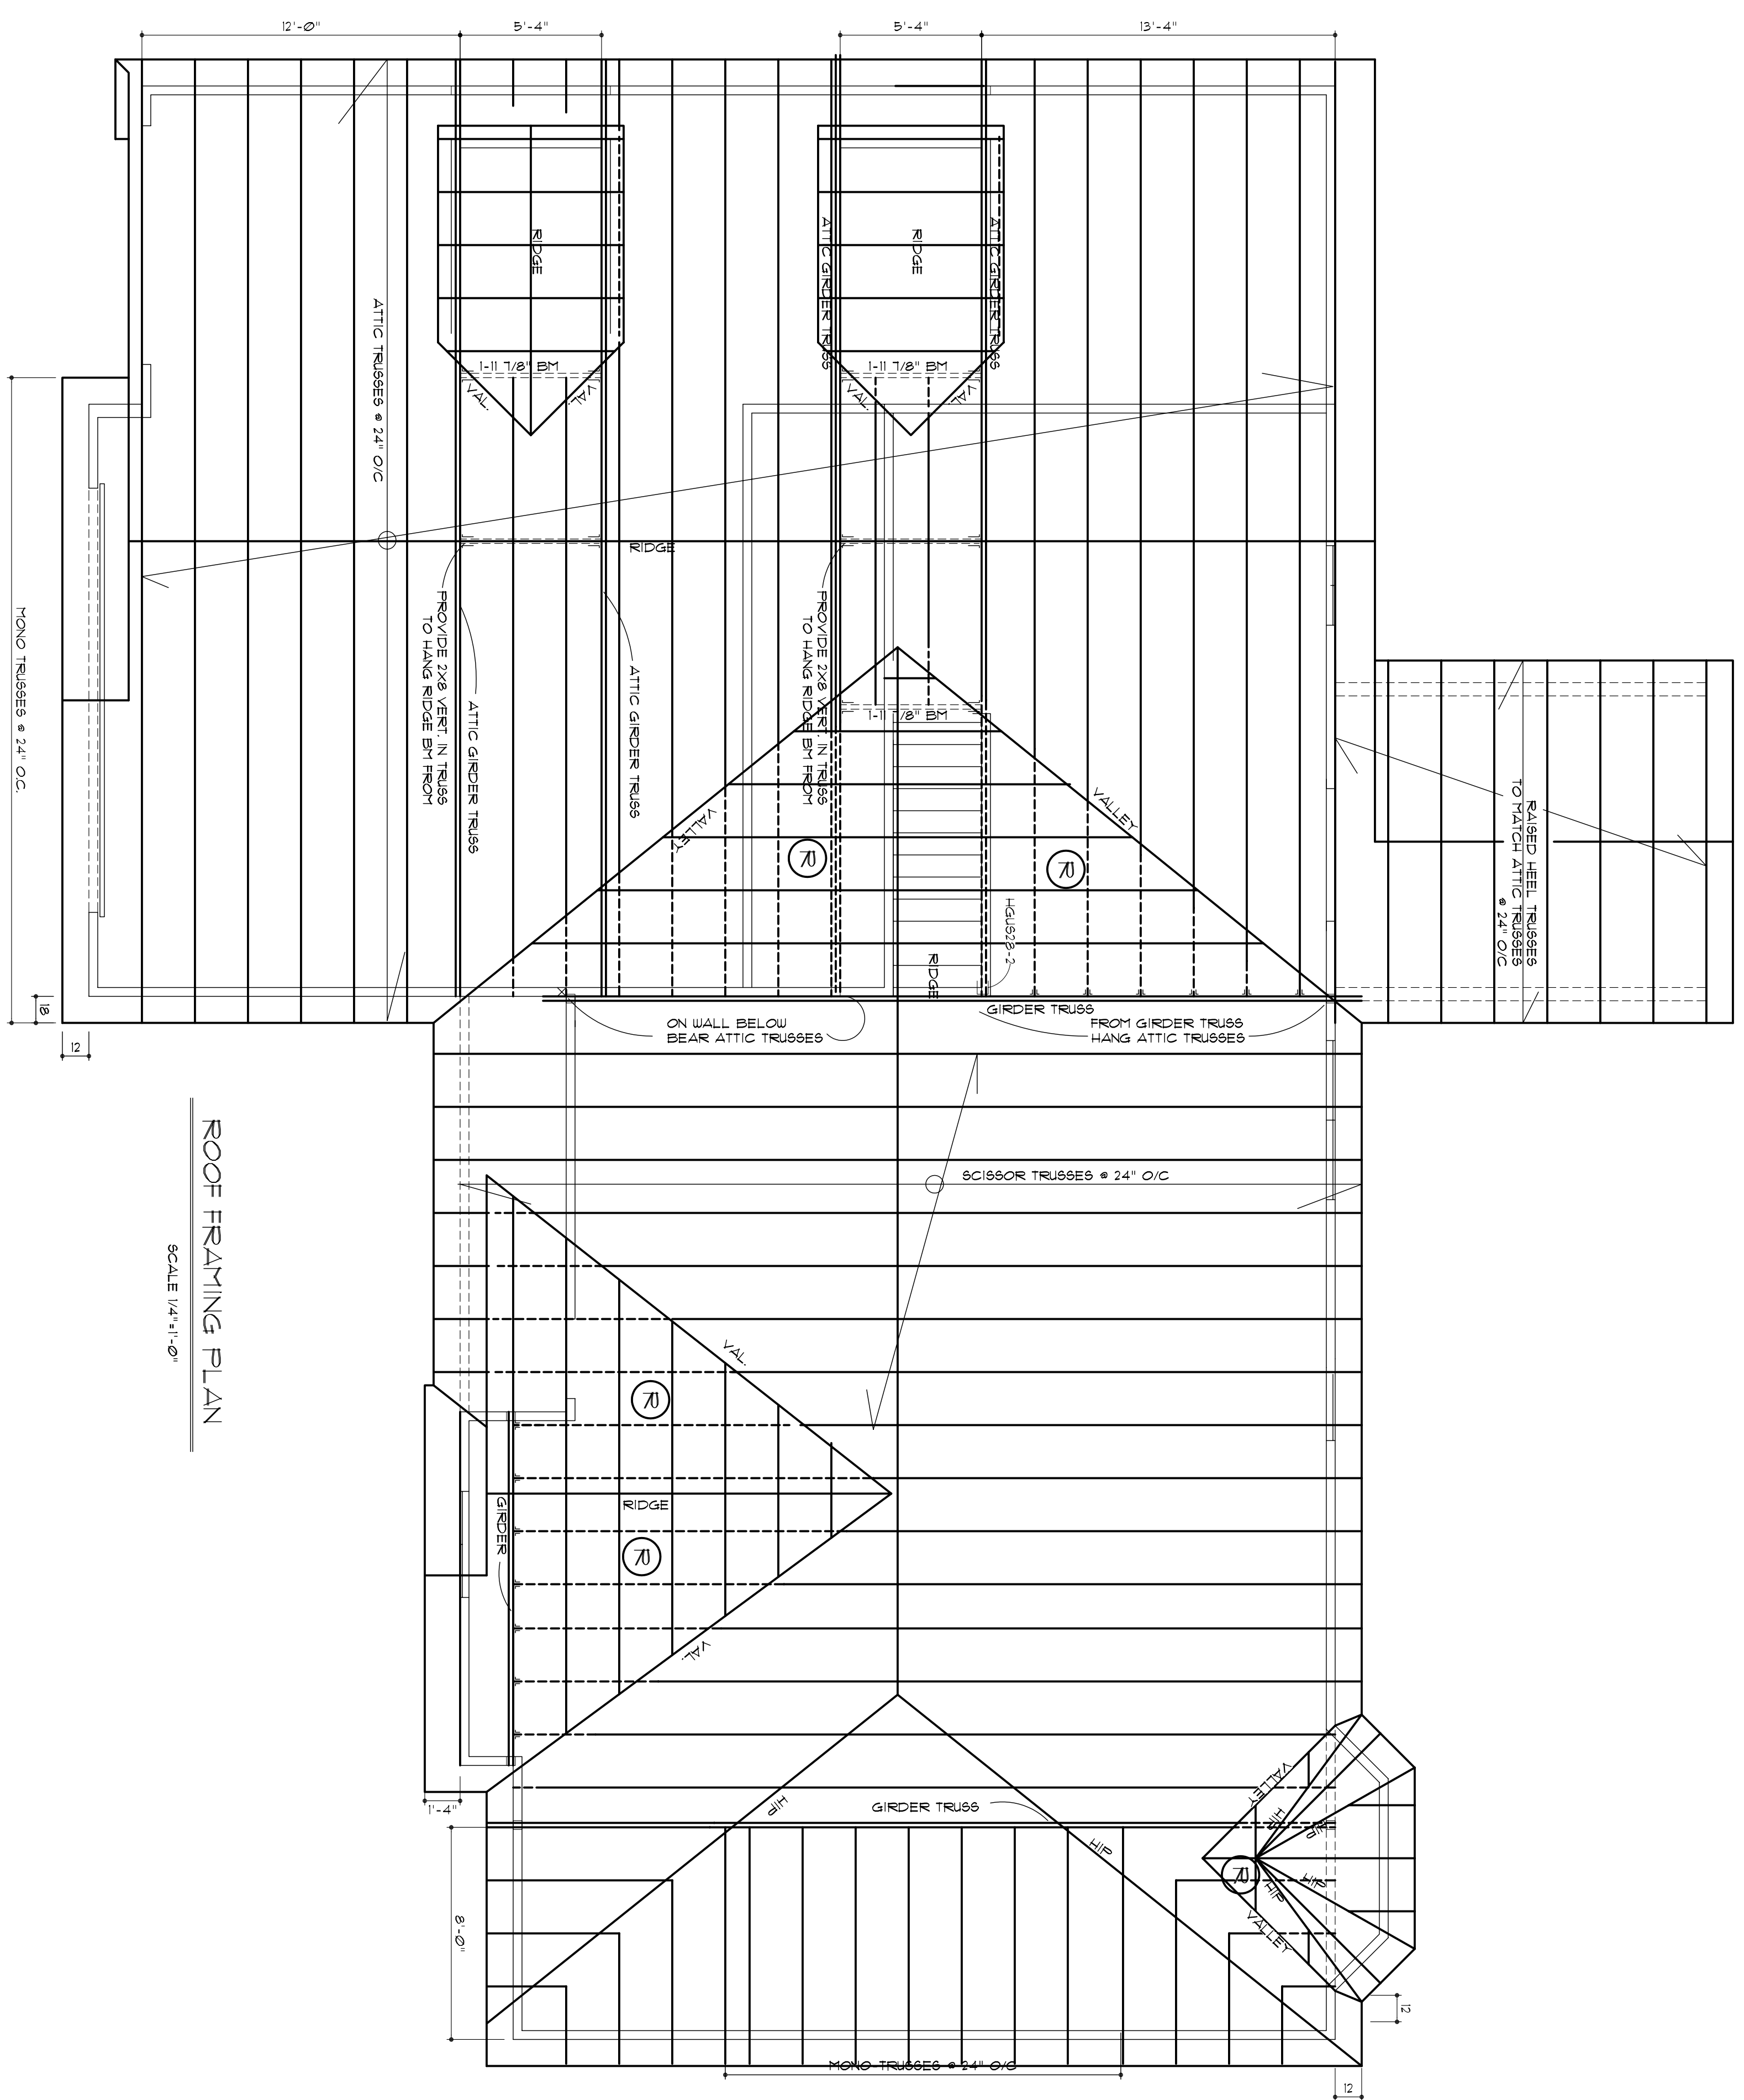

ROOF FRAMING PLAN  
SCALE: 1/4\"/>

CONFIRM W/ OWNER LOCATION OF SCISSOR TRUSSES

DESIGNED BY	
DRAWN BY	
JOB #	
DATE	
SHEET #	

CONTRACTOR'S NAME, ADDRESS, PHONE NO. & DIMENSIONS	
REVISIONS	

ROOF FRAMING PLAN

A RESIDENCE FOR  
**WILKERSON, RICHARD**  
LOCATION: UTAH

**J FISK DESIGNS**  
931 WEST CENTER (BSMNT) OREM, UTAH 84057  
(801) 225-7631 FAX (801) 229-2676