






QUINALT ENGINEERING
114 WEST GARLAND ST. TACOMA, WA 98507
(253) 274-6215 (425) 383-1888
WWW.QUINALTINDIANATION.COM
P205
10/05/14
ALL INFORMATION CONTAINED HEREIN IS THE PROPERTY OF QUINALT ENGINEERING. NO PART OF THIS DOCUMENT IS TO BE REPRODUCED OR TRANSMITTED IN ANY FORM OR BY ANY MEANS, ELECTRONIC OR MECHANICAL, INCLUDING PHOTOCOPYING, RECORDING, OR BY ANY INFORMATION STORAGE AND RETRIEVAL SYSTEM, WITHOUT THE WRITTEN PERMISSION OF QUINALT ENGINEERING.

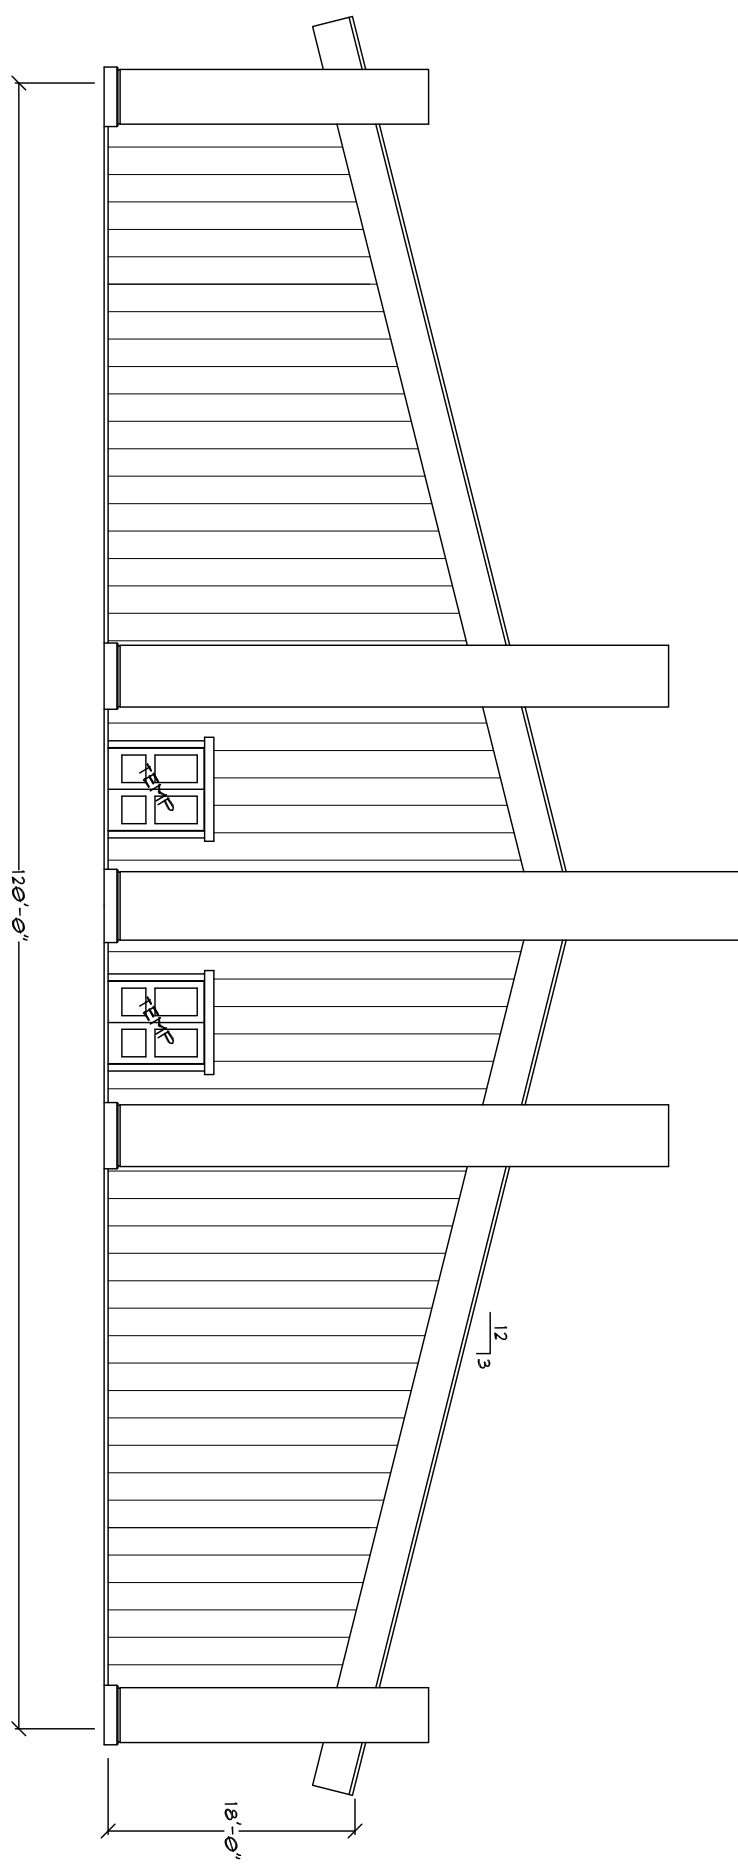


FRONT ELEVATION
SCALE: 1/4" = 1'-0"

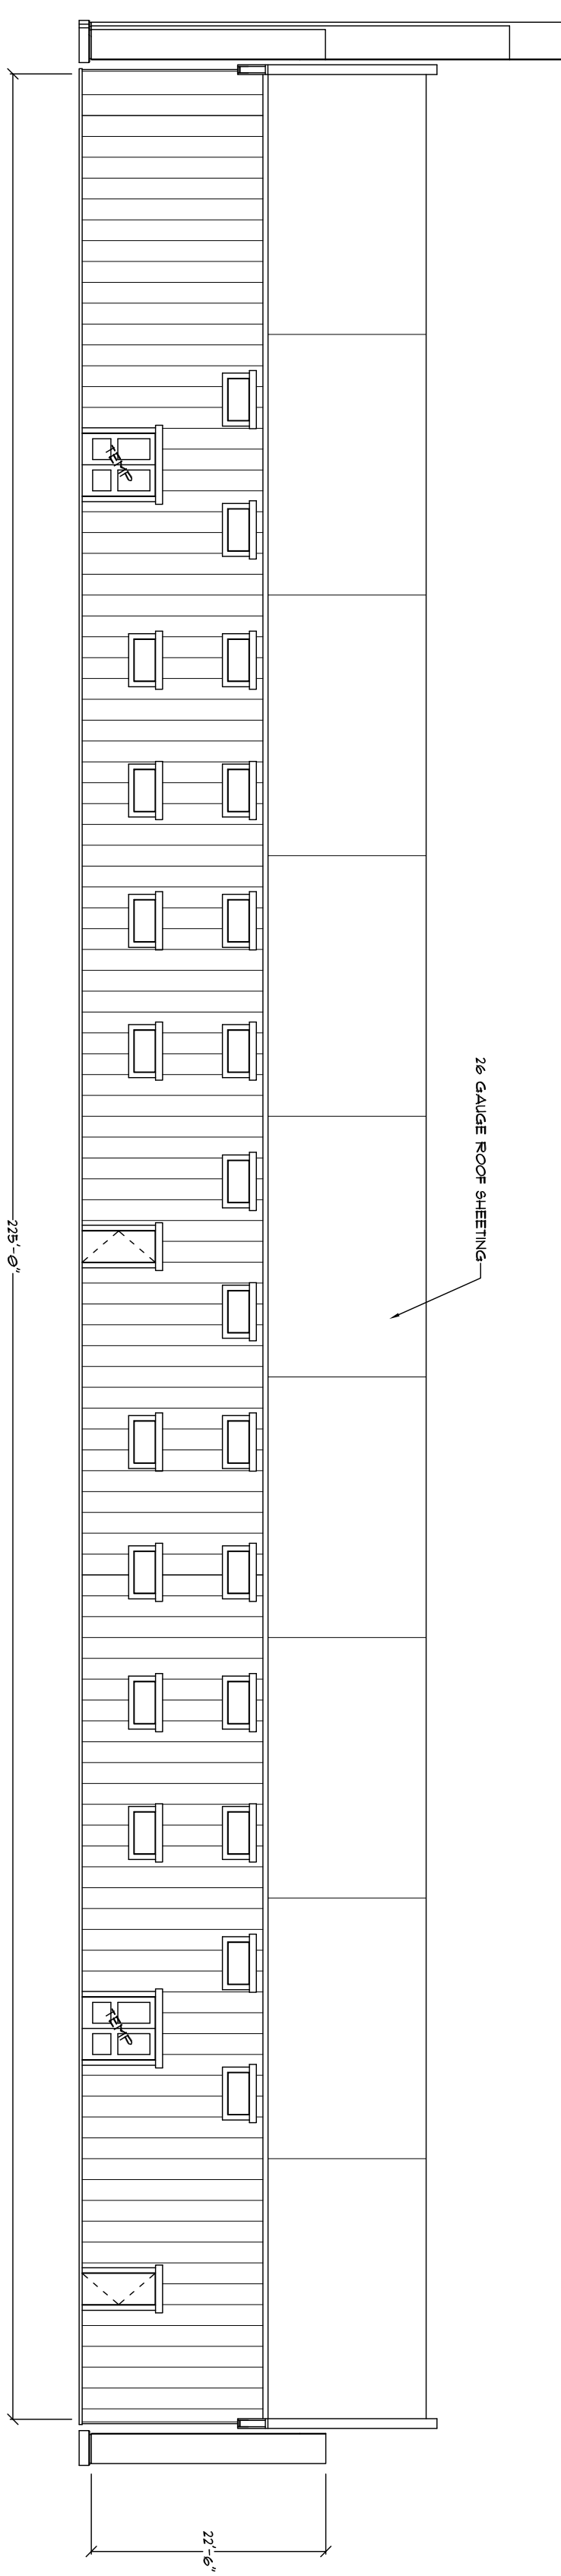

RIGHT ELEVATION
SCALE: 1/4" = 1'-0"

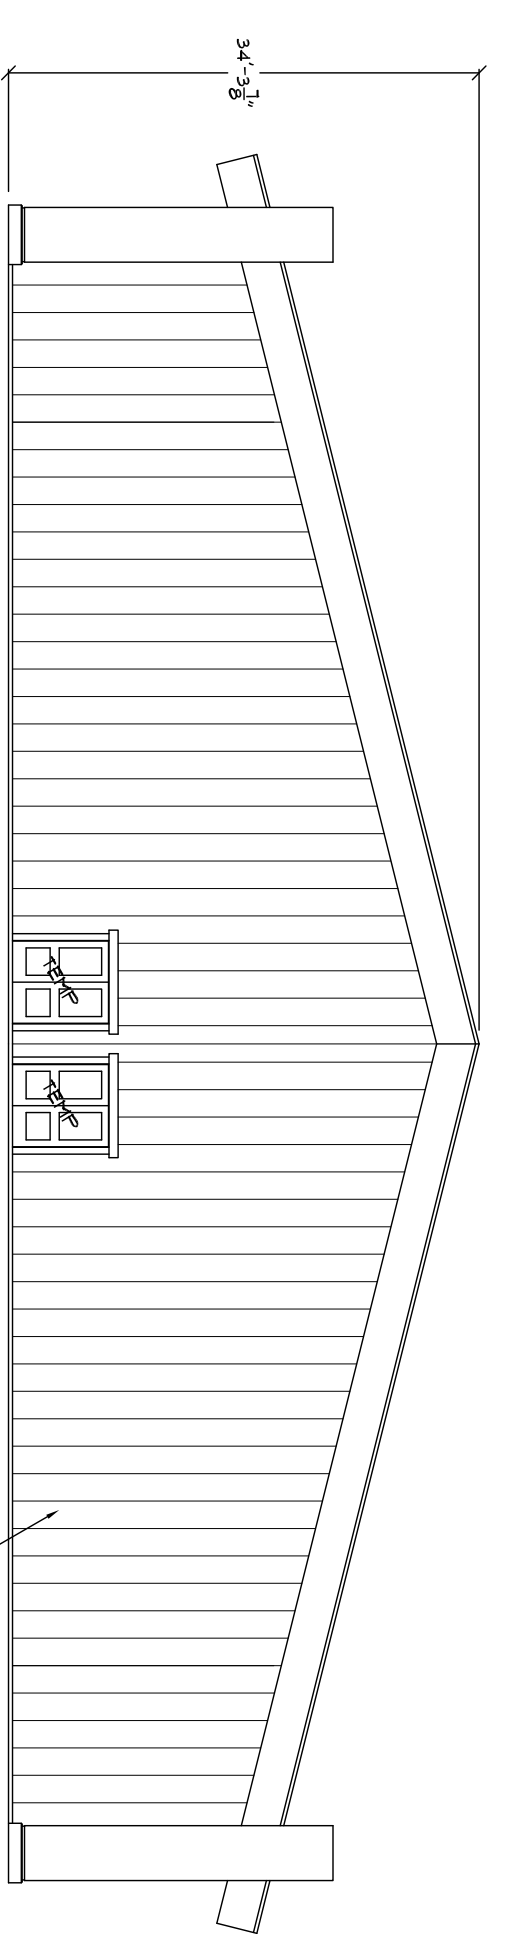

REAR ELEVATION
SCALE: 1/4" = 1'-0"

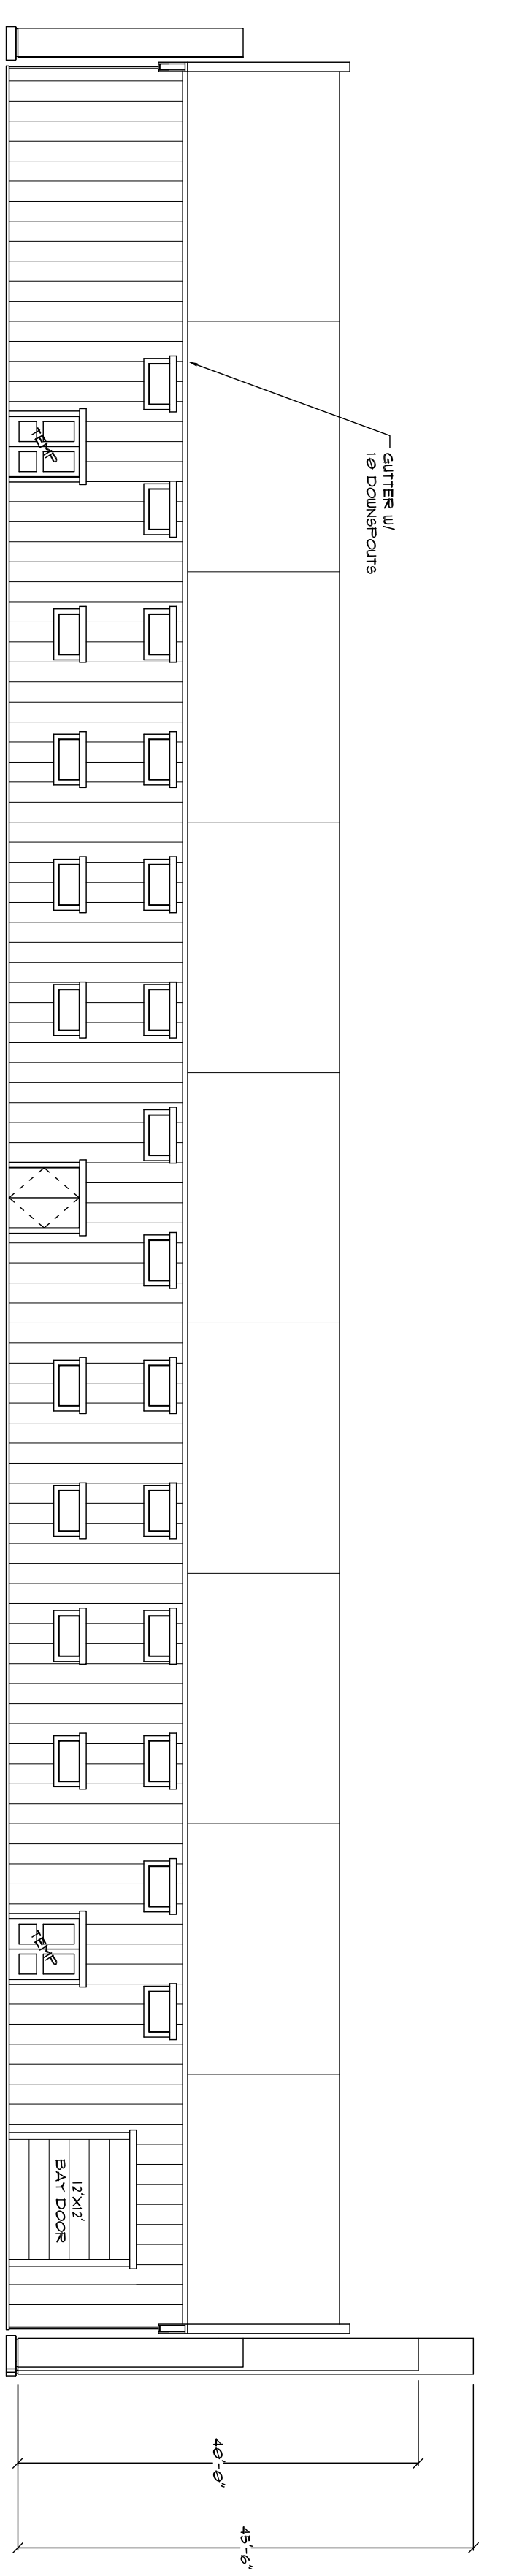

LEFT ELEVATION
SCALE: 1/4" = 1'-0"

- GENERAL NOTES:**
- 1. HOUSE FRONT TOPPED POLES & GENERAL POLES CARVED AND PAINTED
 - 2. UNCARVED TOPPED POLES ON NEAR CORNERS
 - 3. UNCARVED TOPPED POLES ON NEAR CORNERS
 - 4. REAR WALL DECORATED WITH LARGE PAINTED DESIGN

CUSTOMER: QUINALT INDIAN NATION
LOCATION: TAHOLAH, WA

REVISION HISTORY:

SHEET CONTENTS:
ELEVATIONS

DESIGNED BY:
NPW

DATE:
8/23/2012

PROJECT:
CULTURAL CENTER

SCALE: 1/168
REVISION: **A, 1**