



QUINALT ENGINEERING
 14 WEST QUINALT ST. TAPAHOLA, WA 98587
 (509) 374-6215 (425) 392-1888
 WWW.QUINALTINDIANNATION.COM

PROJECT:
CAONE JOURNEY 2013 AND BEYOND
 SCALE: 1/192 REVISION: A, 1




DESIGNED BY:
BJM/NPW
 DATE:
9/17/2012

SHEET CONTENTS:
CULTURAL CENTER FLOOR PLAN

REVISION HISTORY:

CUSTOMER:
QUINALT INDIAN NATION
 LOCATION:
TAHOLAH, WA


SHEET
A2
 OF
A12

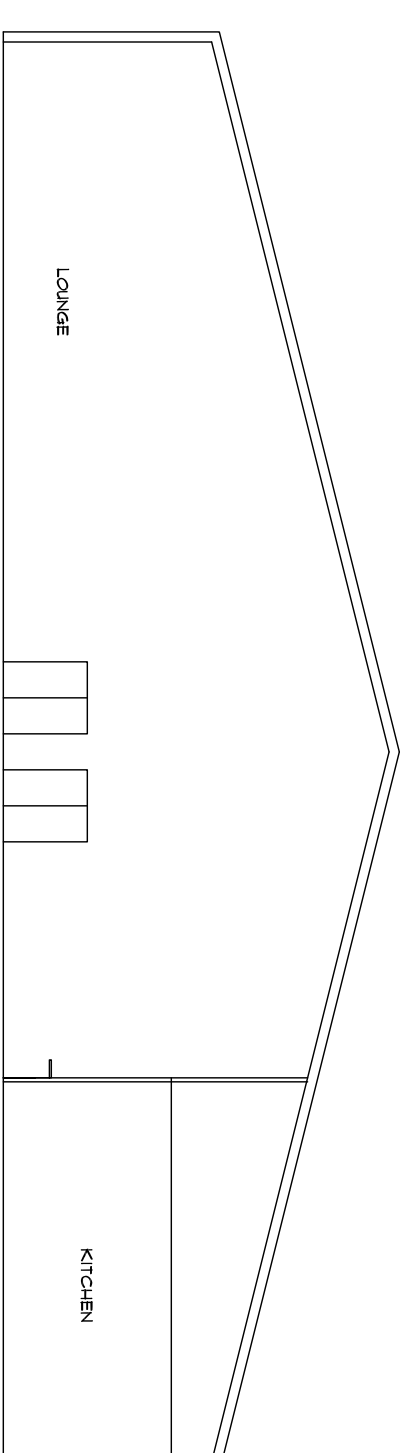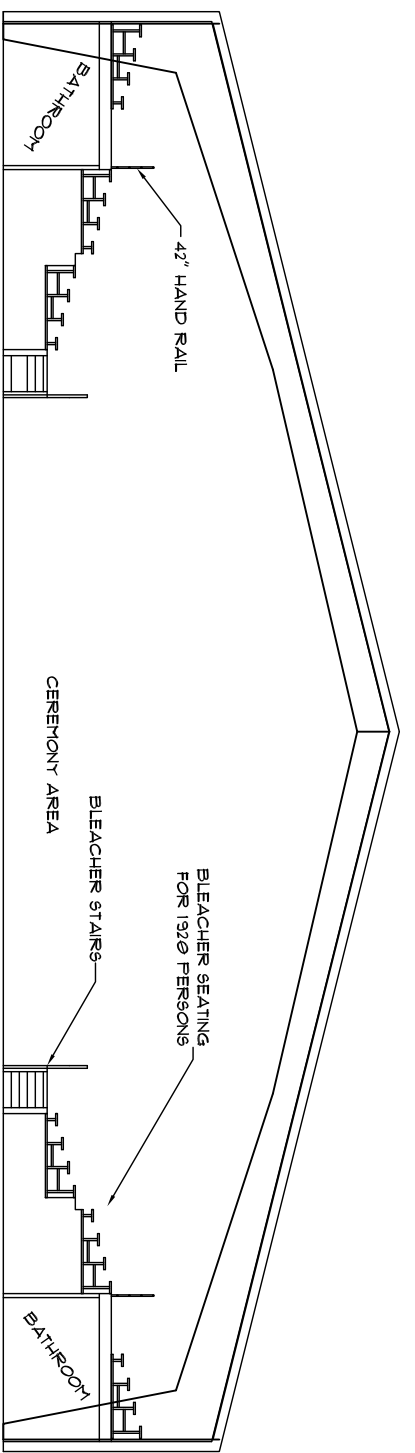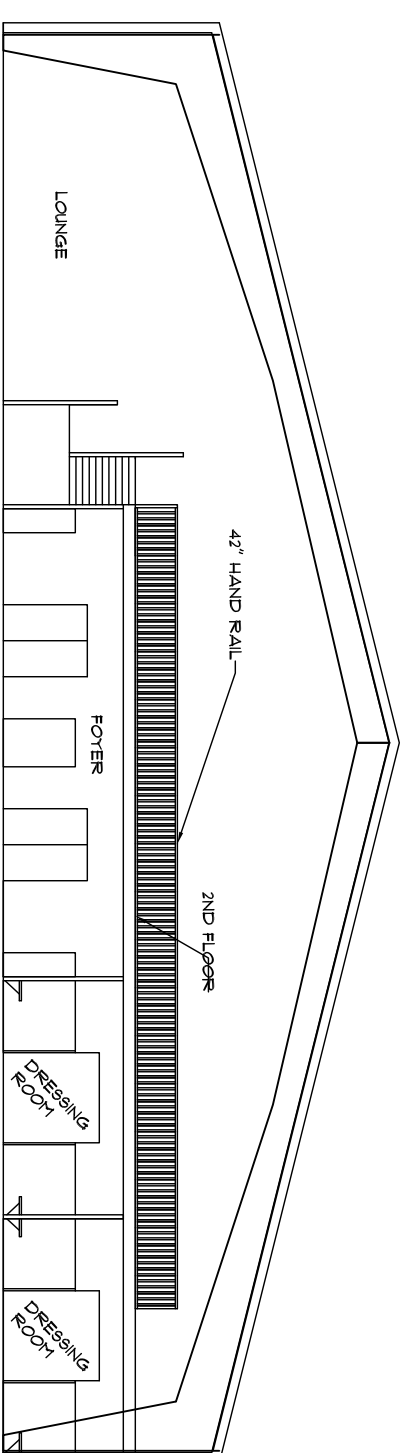


CULTURAL CENTER CROSS SECTIONS

SCALE: 1/16" = 1'-0"


BUILDING TOTAL 120' X 225' (27,000 SQFT)

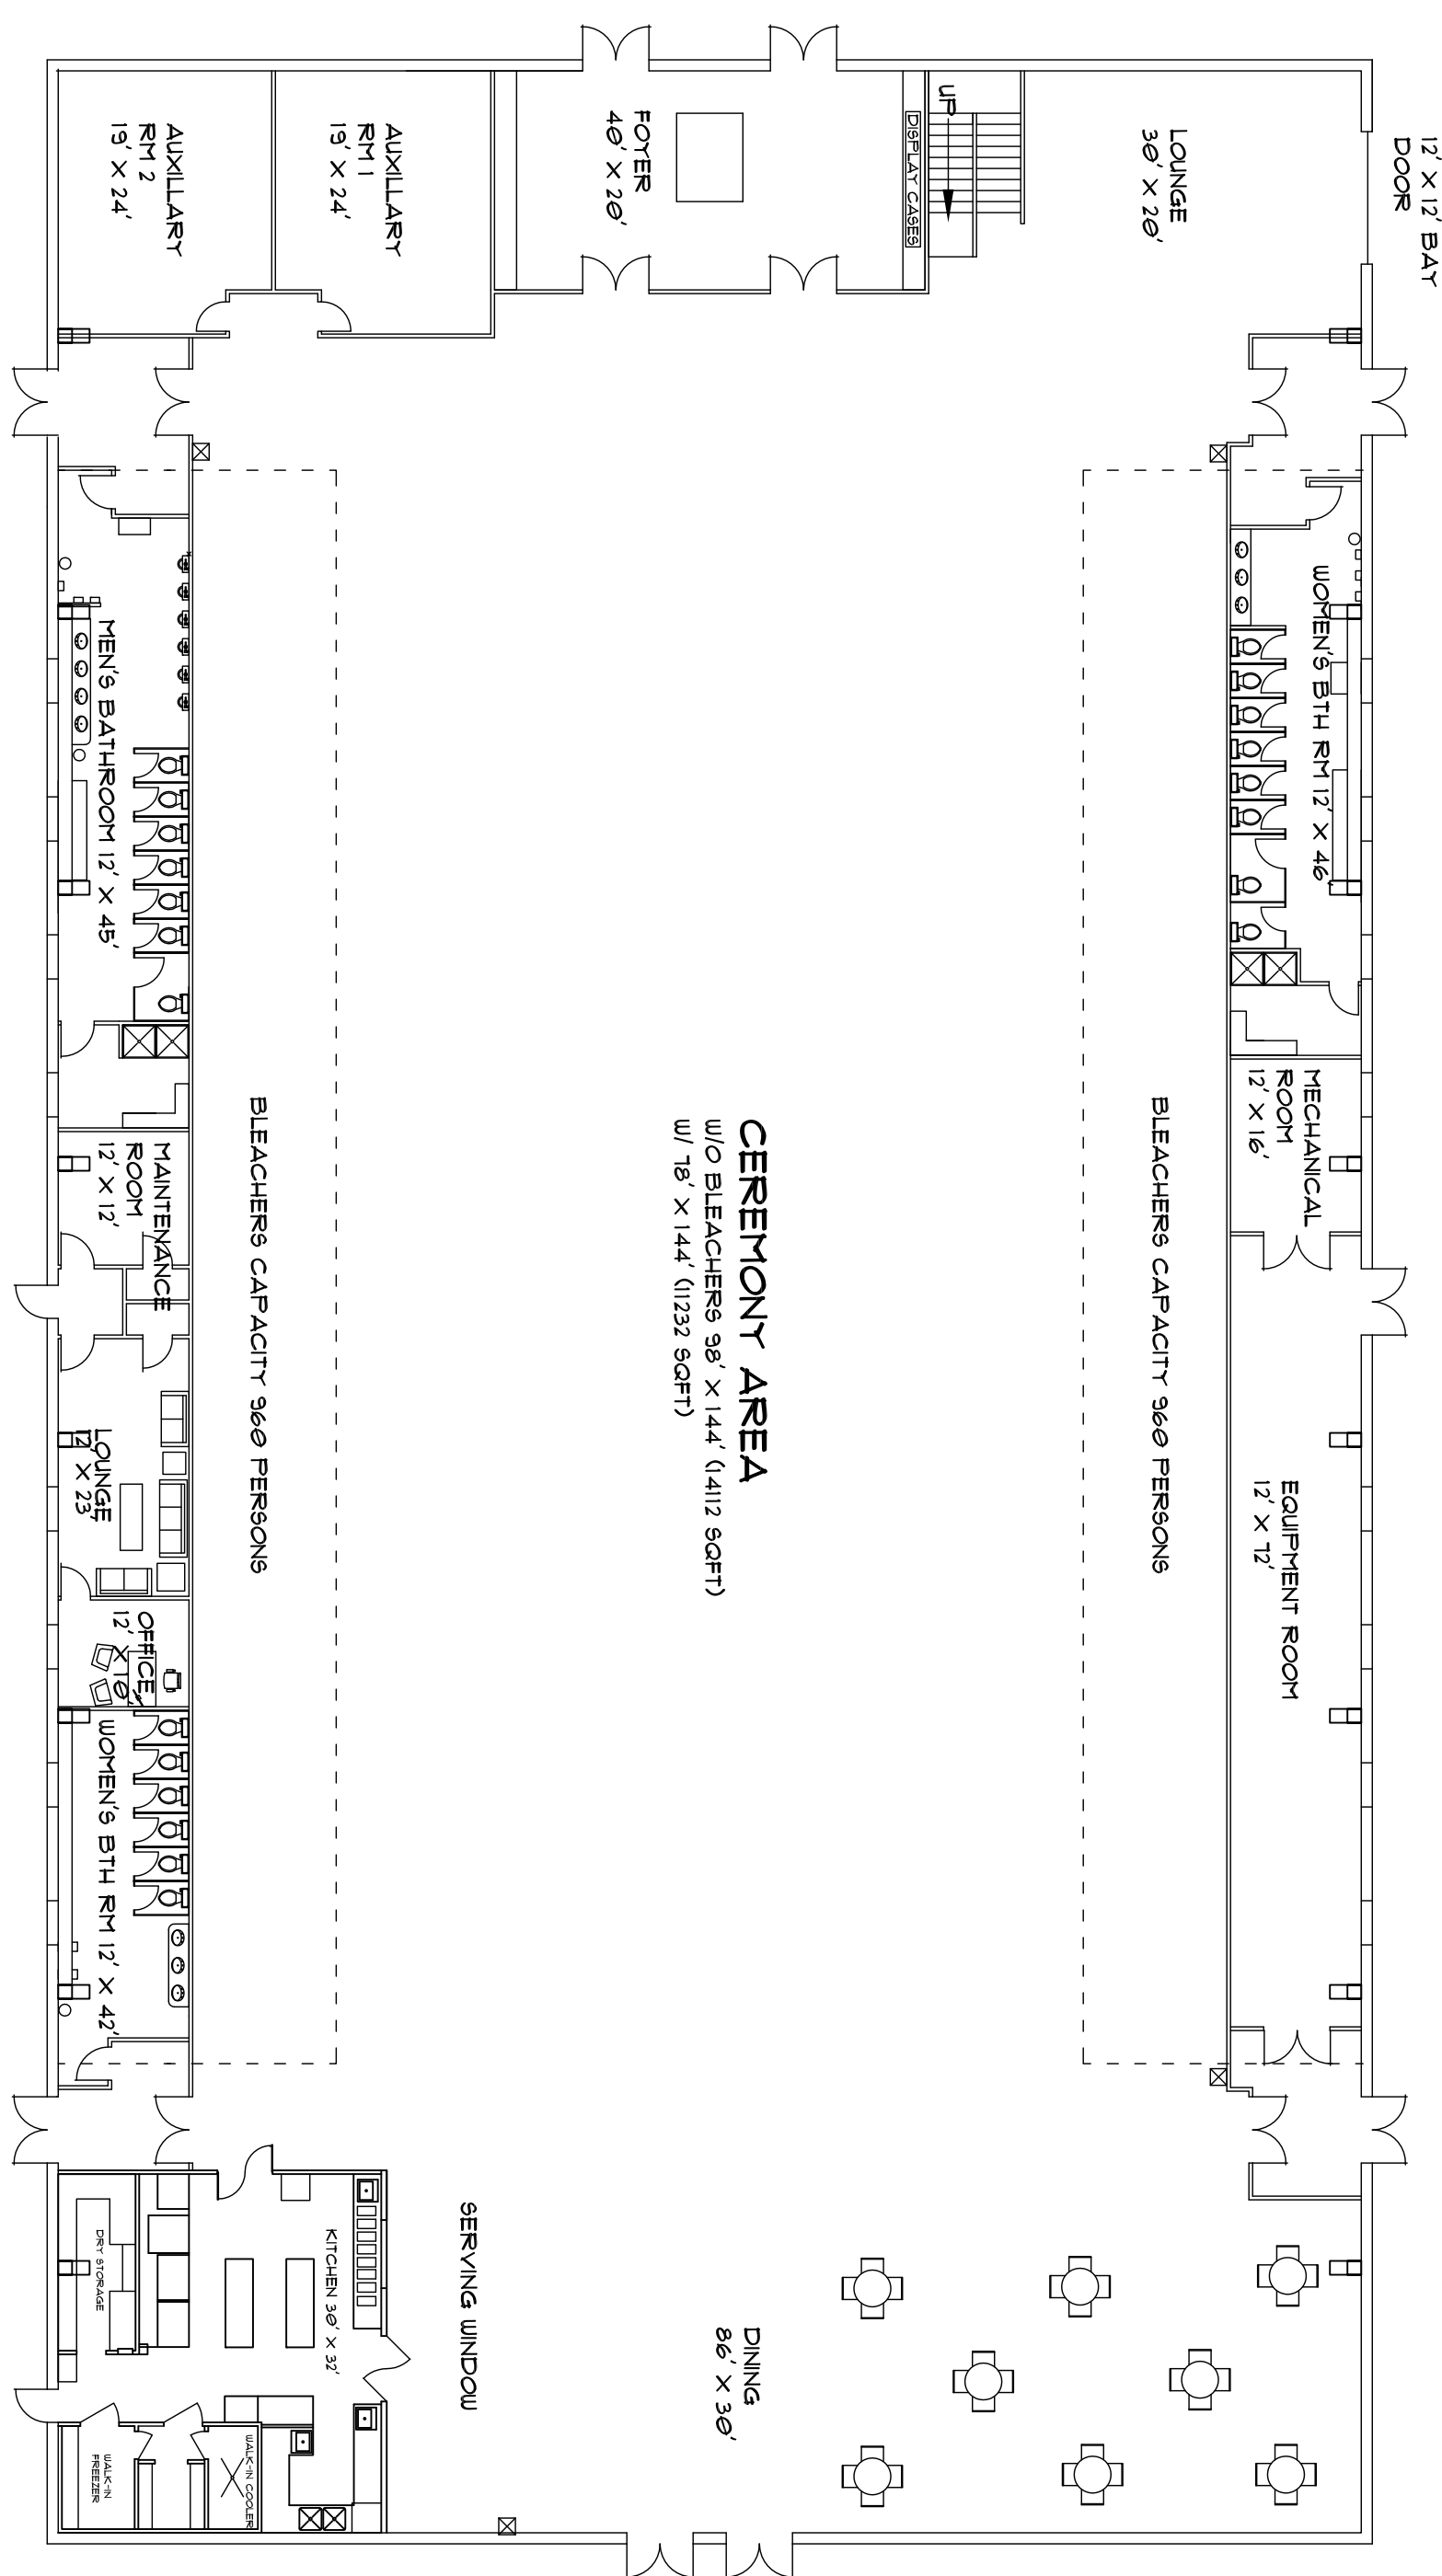

1ST FLOOR

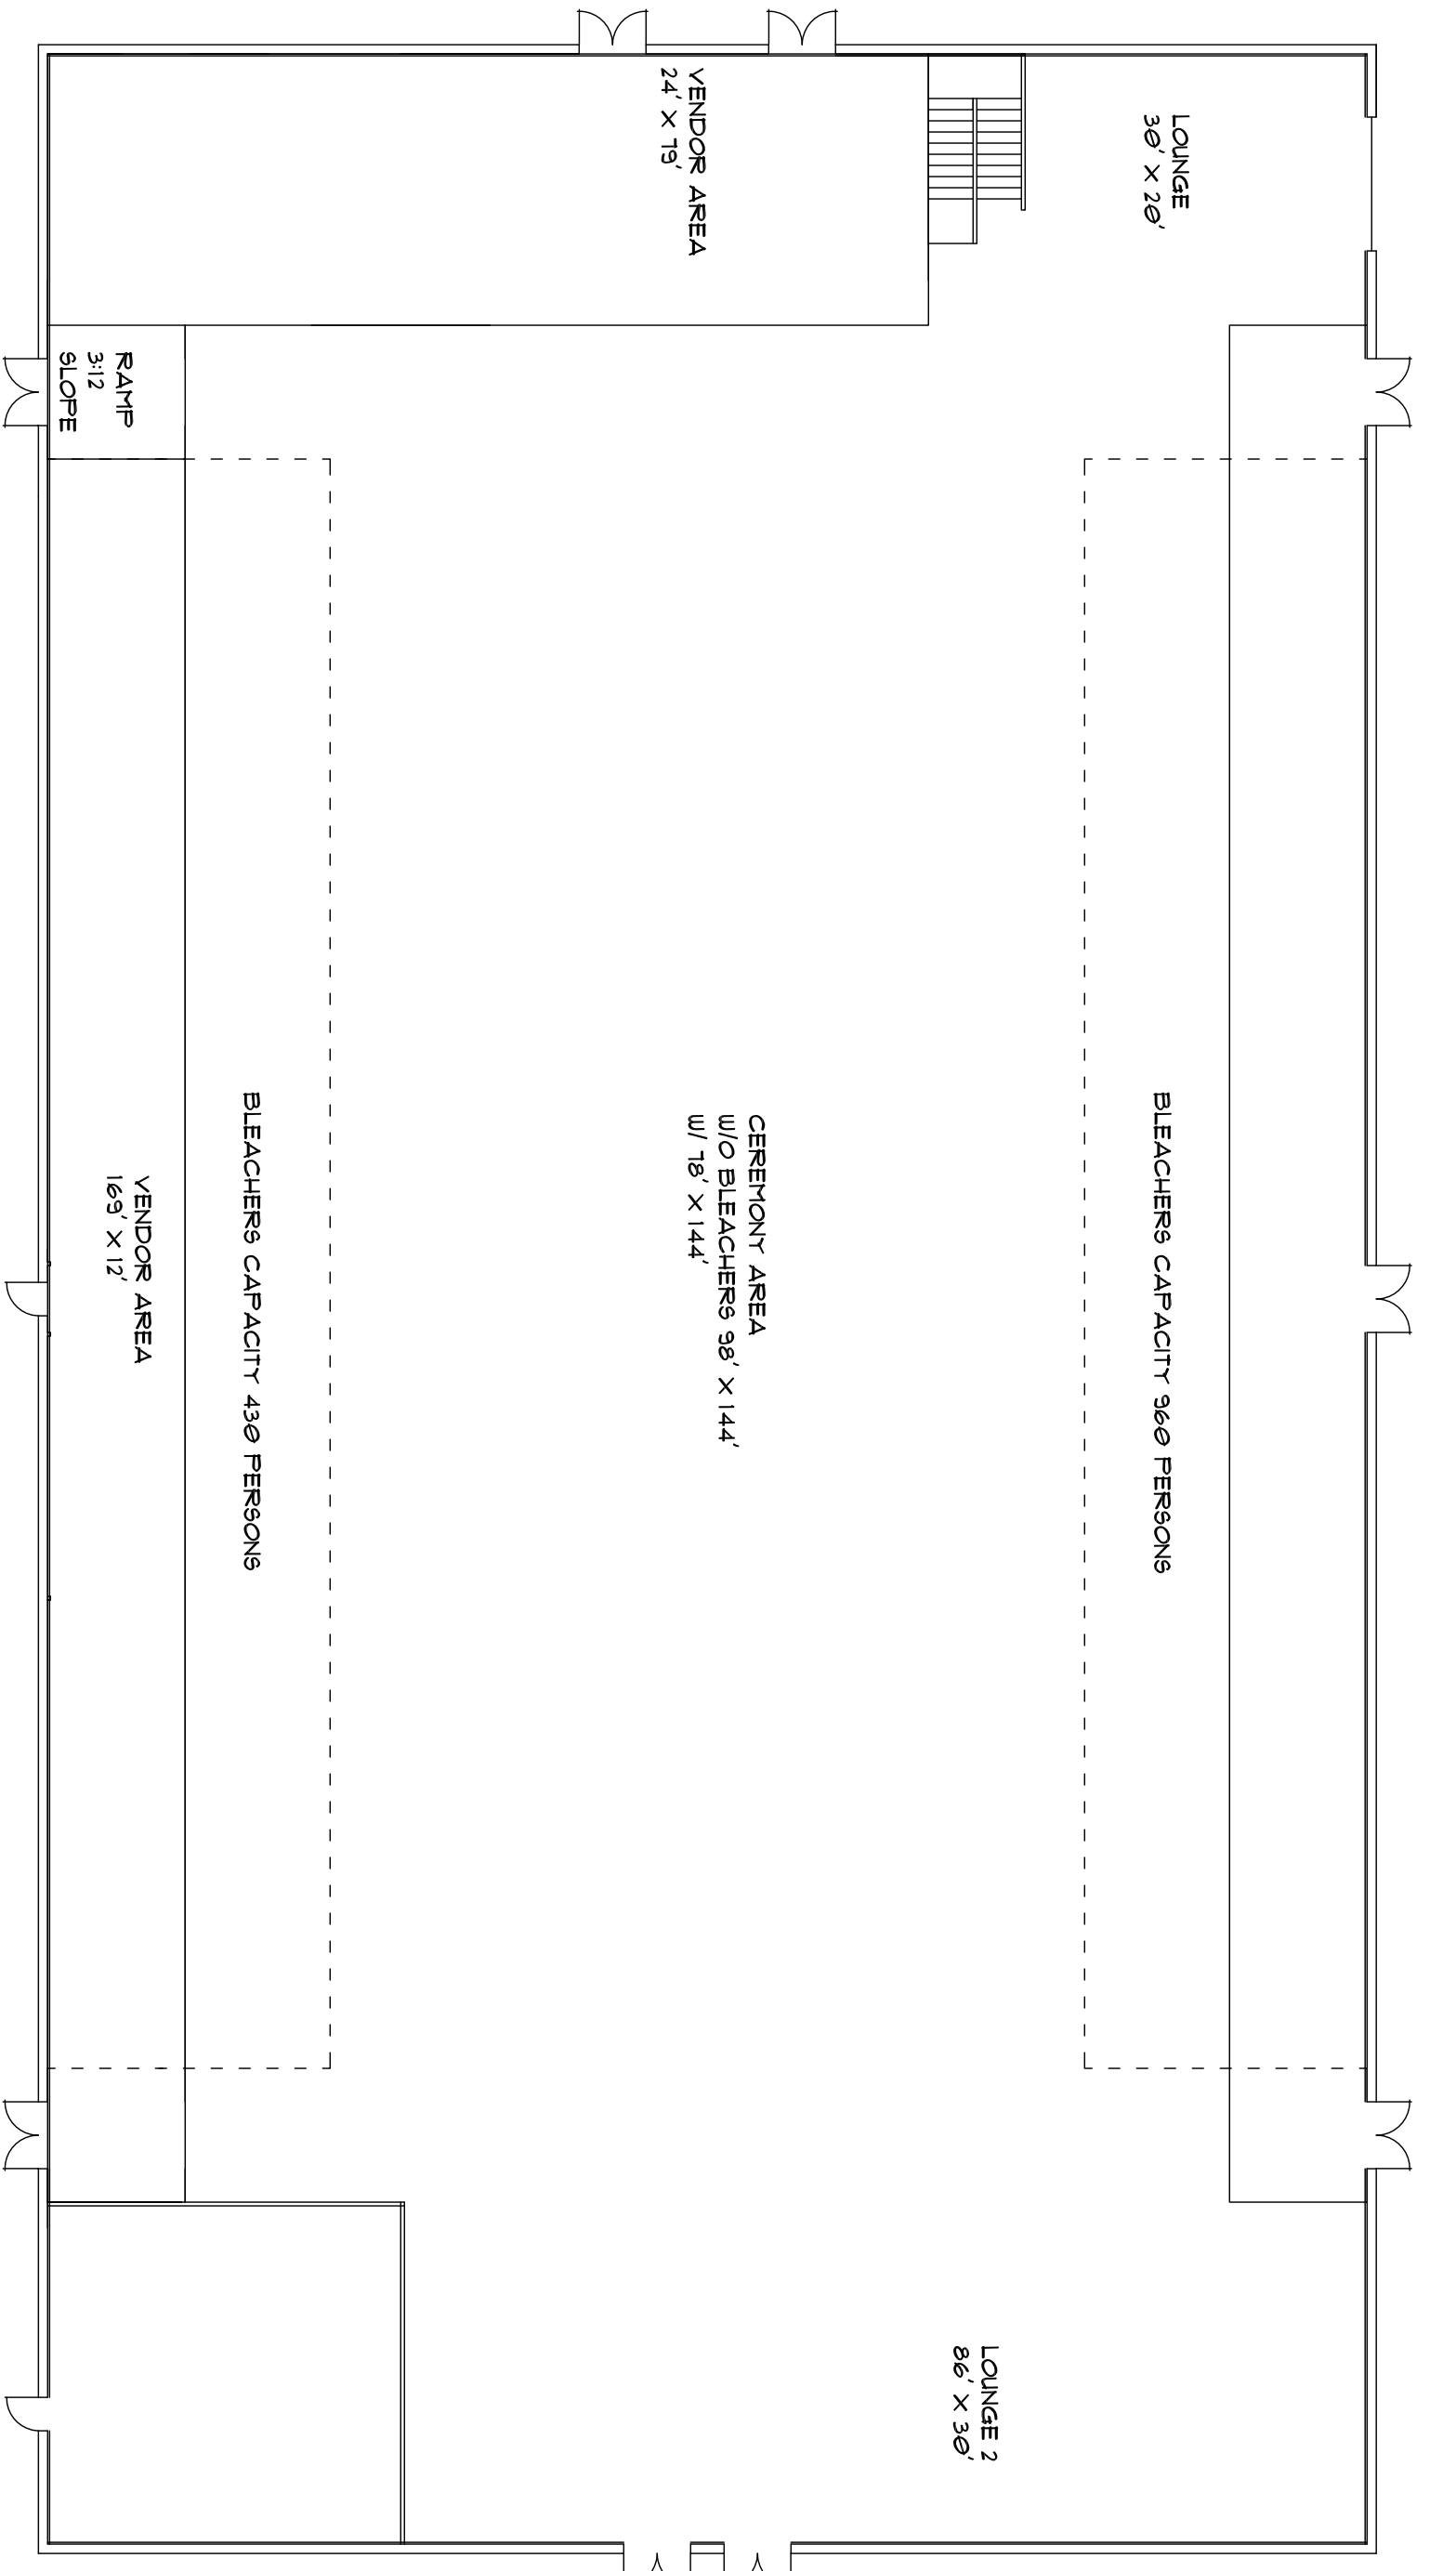

2ND FLOOR

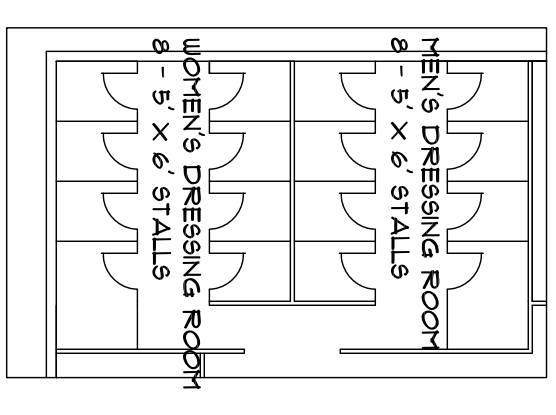

ALTERNATE SEATING FOR AUXILIARY ROOMS, DRESSING ROOM, BATHROOMS AND BLEACHERS. SEATING IS ORIENTED AND FACED IN ACCORDANCE WITH THE IBC.

CULTURAL CENTER FLOOR PLAN

SCALE: 1/16" = 1'-0"