

SITE DEVELOPMENT PROGRAM

A CULTURAL CENTER AND CAMPUS FOR THE 2013 CANOE JOURNEY AND BEYOND. MAJOR BUILDINGS TO INCLUDE: CULTURAL CENTER, MUSEUM, ASSEMBLY HALL, AND CARVING SHED. GROUNDS TO INCLUDE THREE LARGE TOTEM POLES WITH CAMPING GROUNDS AND TRAILS LOCATED ALONG STATE ROUTE 109, SOUTH OF TAHOLAH, WA.



QUINALT ENGINEERING
 114 WEST QUINALT ST. TAHOLAH, WA 98587
 (509) 374-6215 (408) 334-891-1888
 WWW.QUINALTENGINEERING.COM
 PLS. ALL RIGHTS RESERVED. THIS DOCUMENT IS THE PROPERTY OF QUINALT ENGINEERING. IT IS TO BE USED ONLY FOR THE PROJECT AND SITE SPECIFICALLY IDENTIFIED ON THE DOCUMENT AND NOT FOR ANY OTHER PROJECT.


PROJECT: CANOE JOURNEY 2013 AND BEYOND
 SCALE: 1:500
 REVISION: A, 1

DESIGNED BY: NPW
 DATE: 7/18/2012

SHEET CONTENTS:
CAMPUS SITE PLAN

REVISION HISTORY:
 CUSTOMER: QUINALT INDIAN NATION
 LOCATION: TAHOLAH, WA

SHEET: MP2
 OF MP4

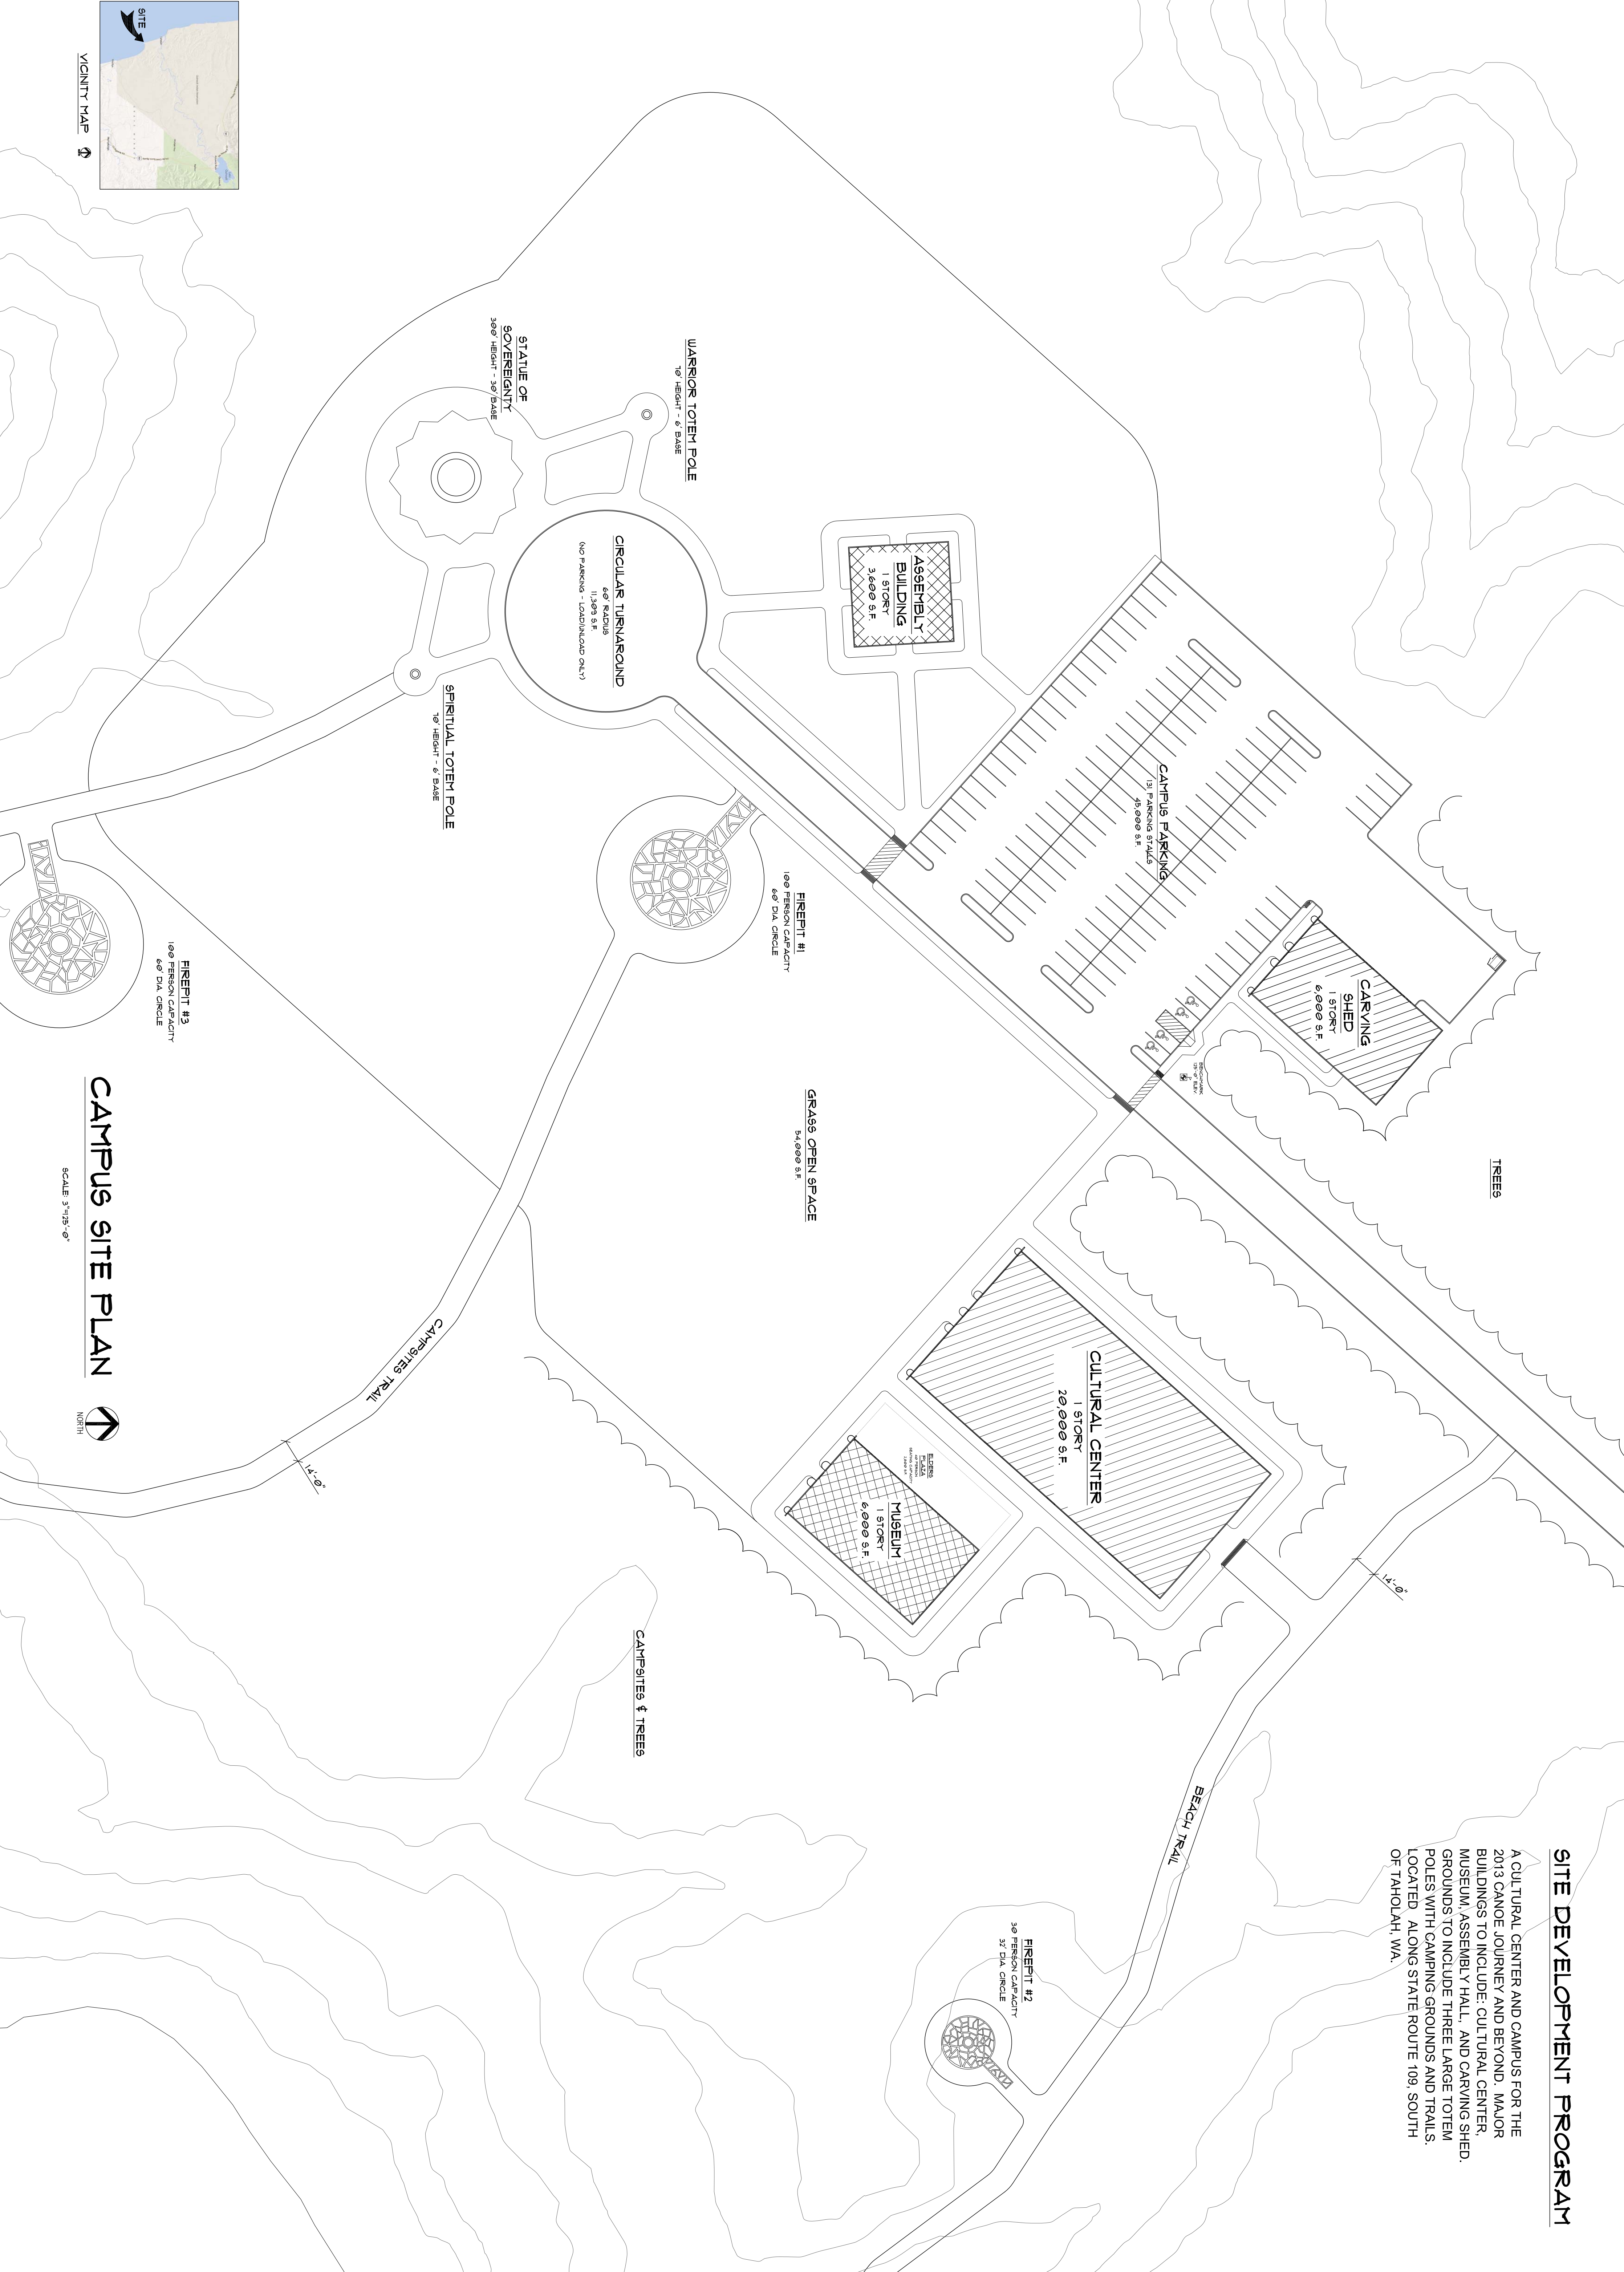

CAMPUS SITE PLAN

SCALE: 3/4"=1'-0"

