


LEFT SIDE ELEVATION
SCALE 1/4" = 1'-0"

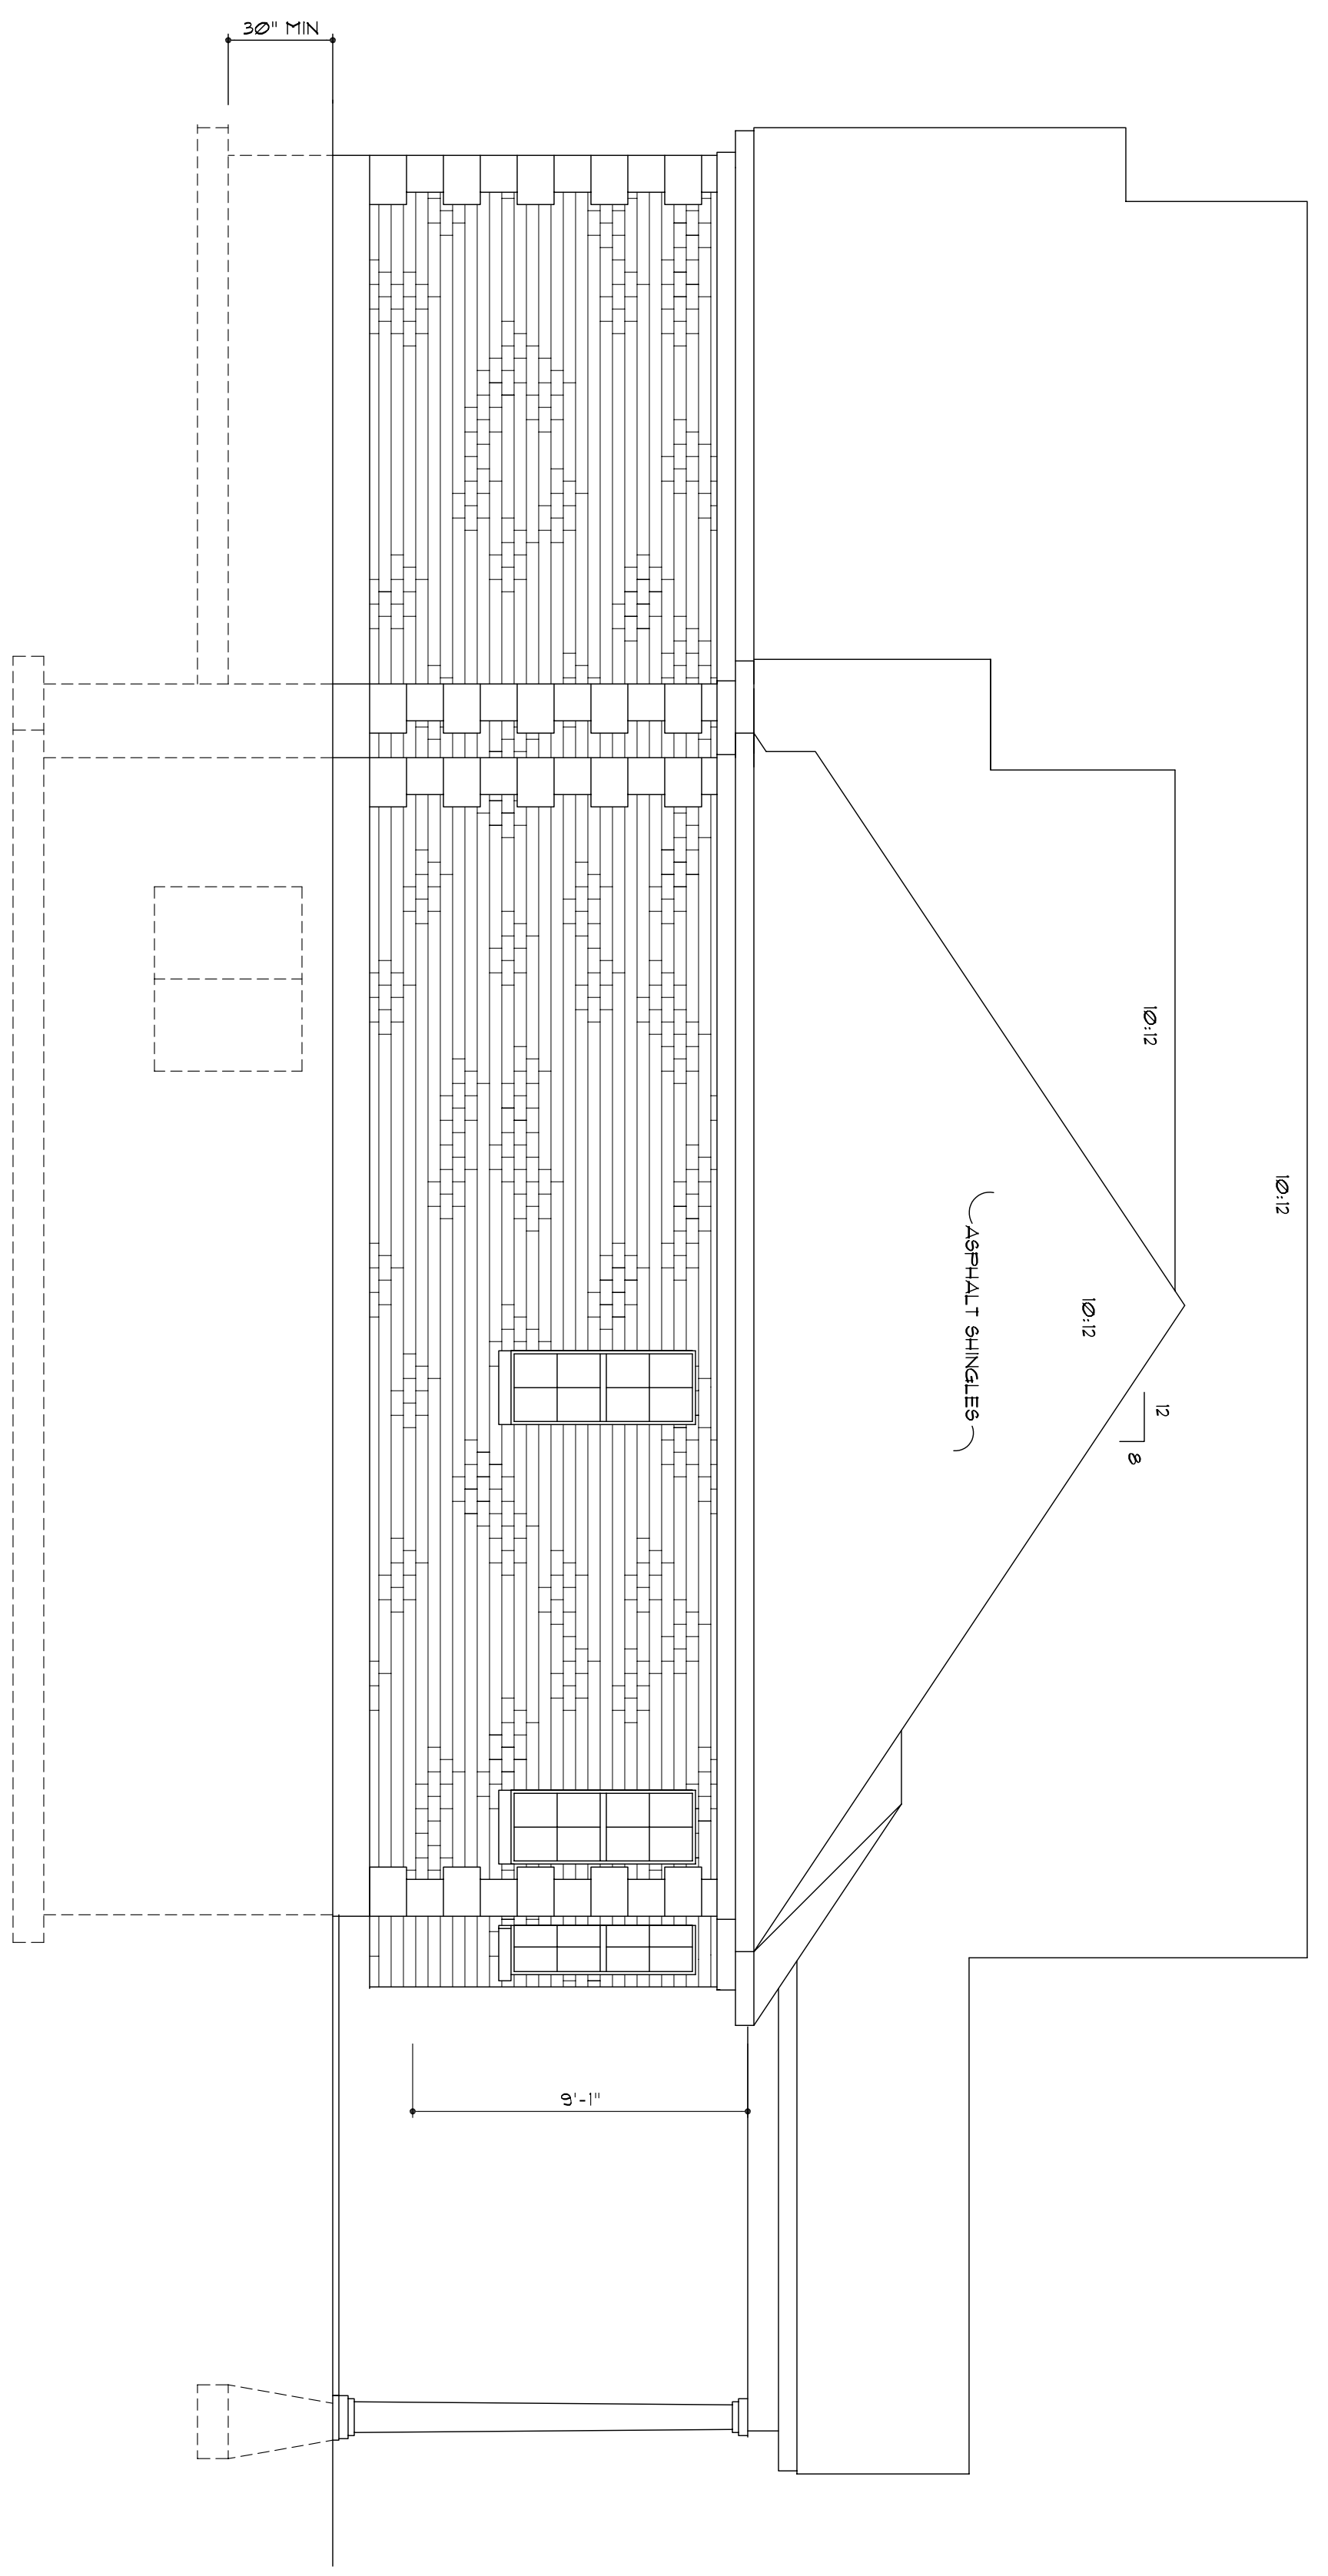

RIGHT SIDE ELEVATION
SCALE 1/4" = 1'-0"

DESIGNED BY	
DRAWN BY	
JOB #	
DATE	
SHEET #	2

CONTRACTOR:
CONDITIONS &
DIMENSIONS

REVISIONS	

ELEVATIONS

A RESIDENCE FOR
WILKERSON, RICHARD
LOCATION: UTAH

J FISK DESIGNS
931 WEST CENTER (BSMNT) OREM, UTAH 84057
(801) 225-7631 FAX (801) 229-2676