



6:12 ROOF W/ 24' BARREL VAULT

SCALE 1/4"=1'-0"

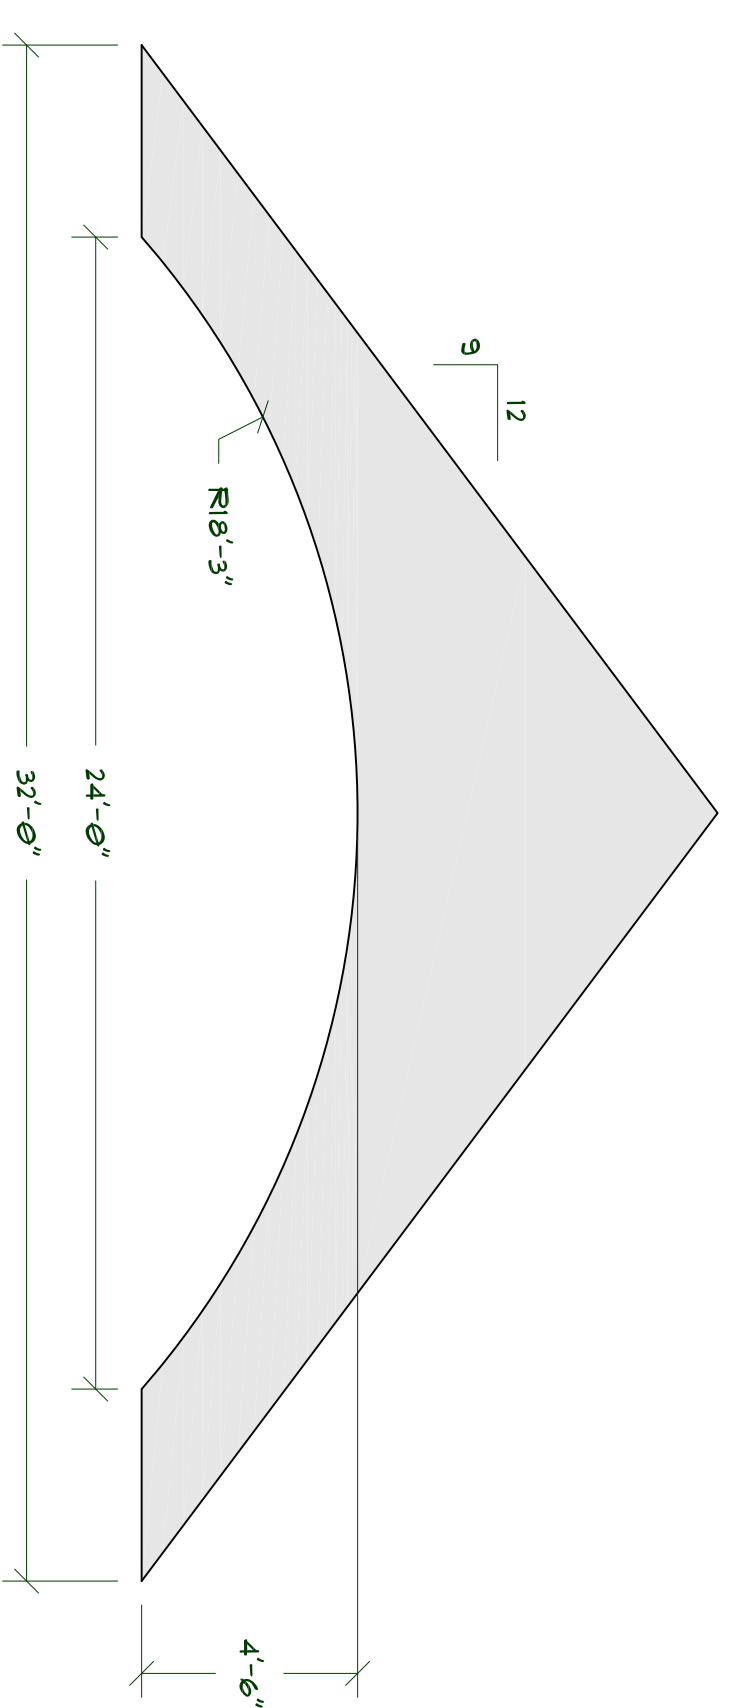


9:12 ROOF W/ 24' BARREL VAULT

SCALE 1/4"=1'-0"

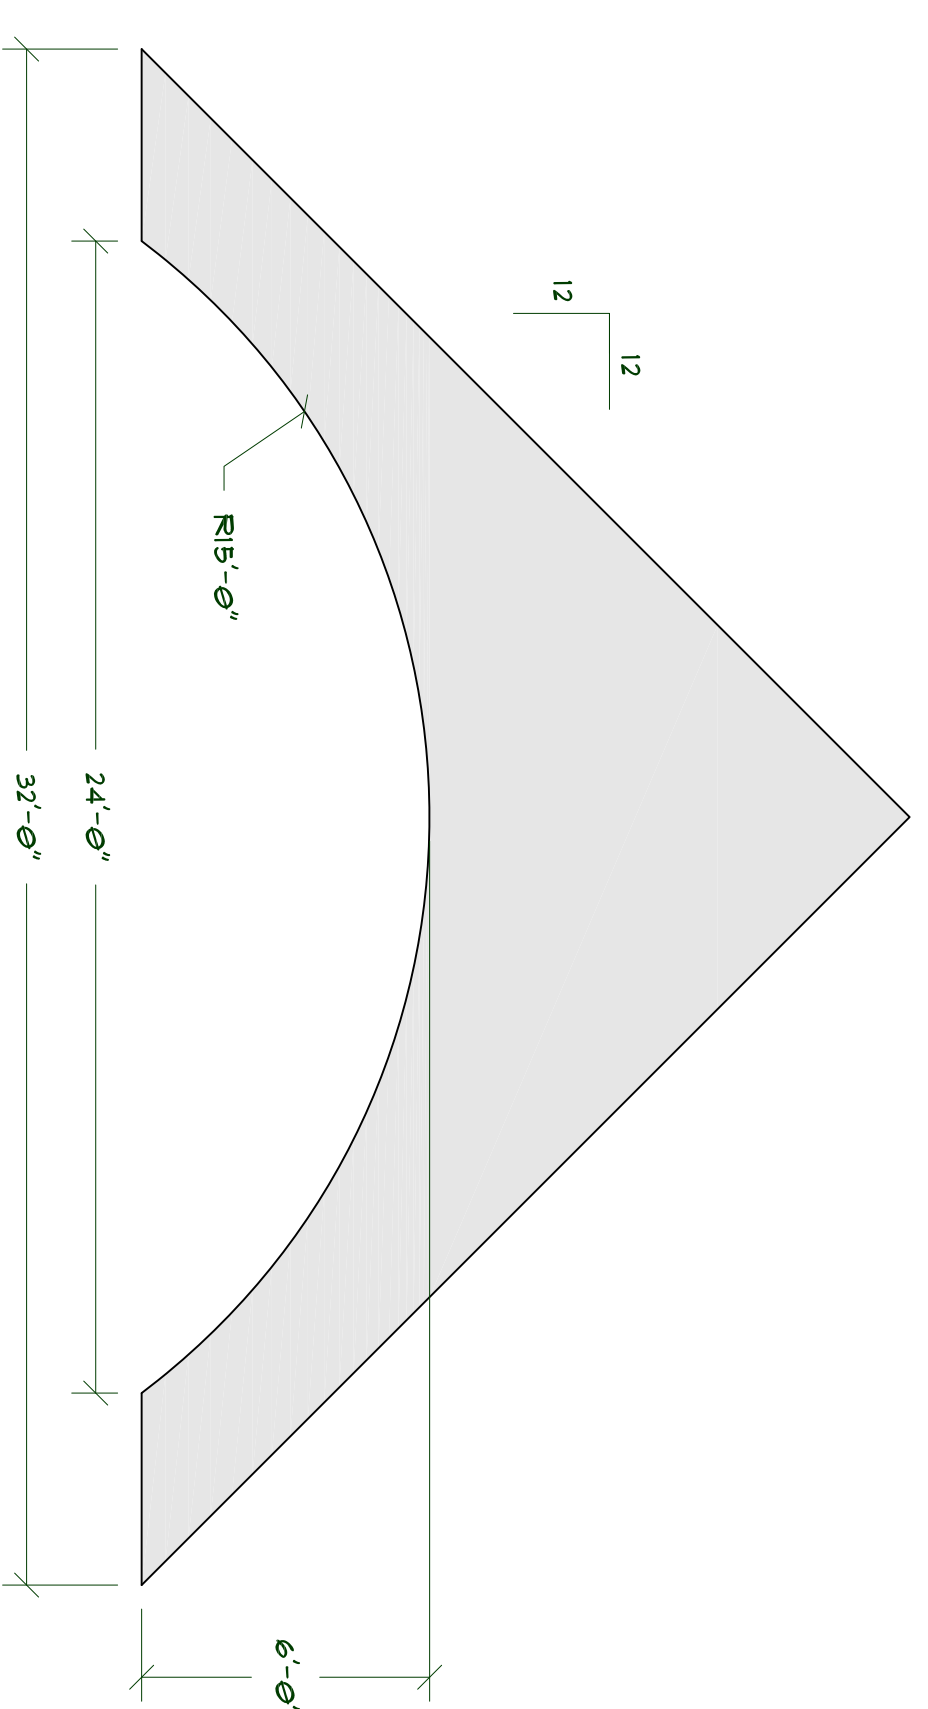


12:12 ROOF W/ 24' BARREL VAULT

SCALE 1/4"=1'-0"

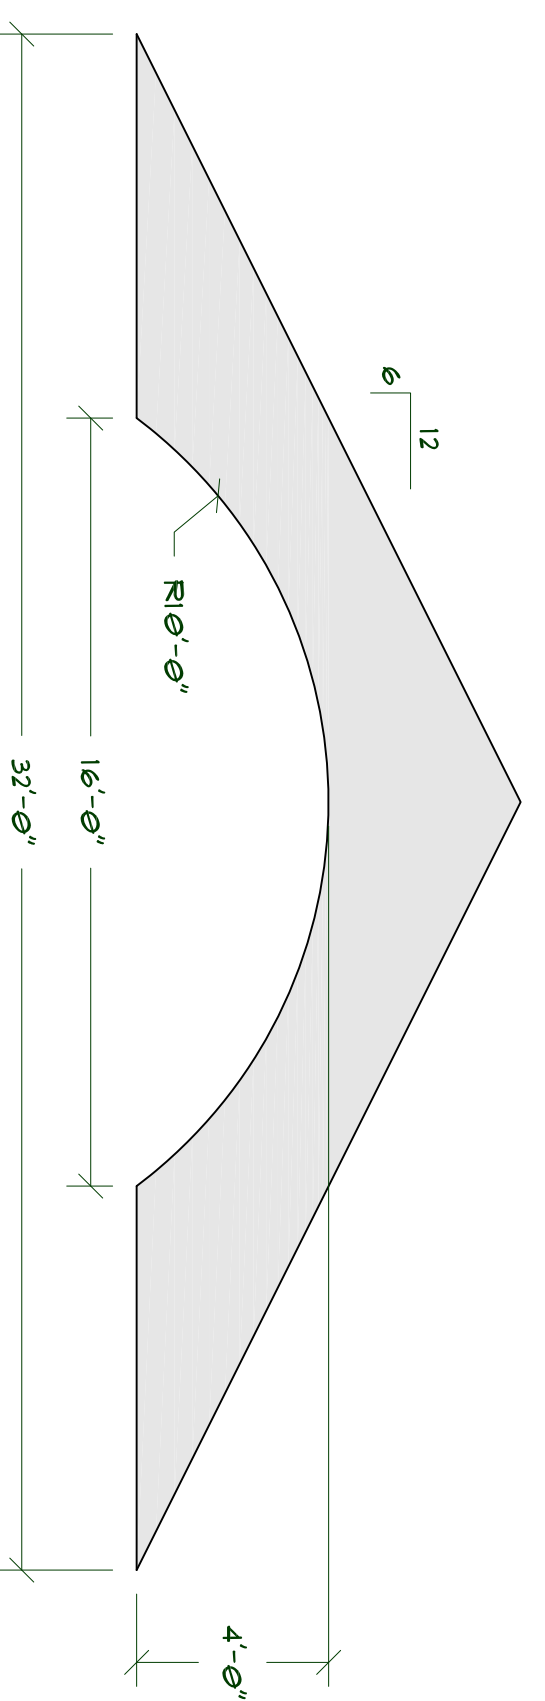


6:12 ROOF W/ 16' BARREL VAULT

SCALE 1/4"=1'-0"

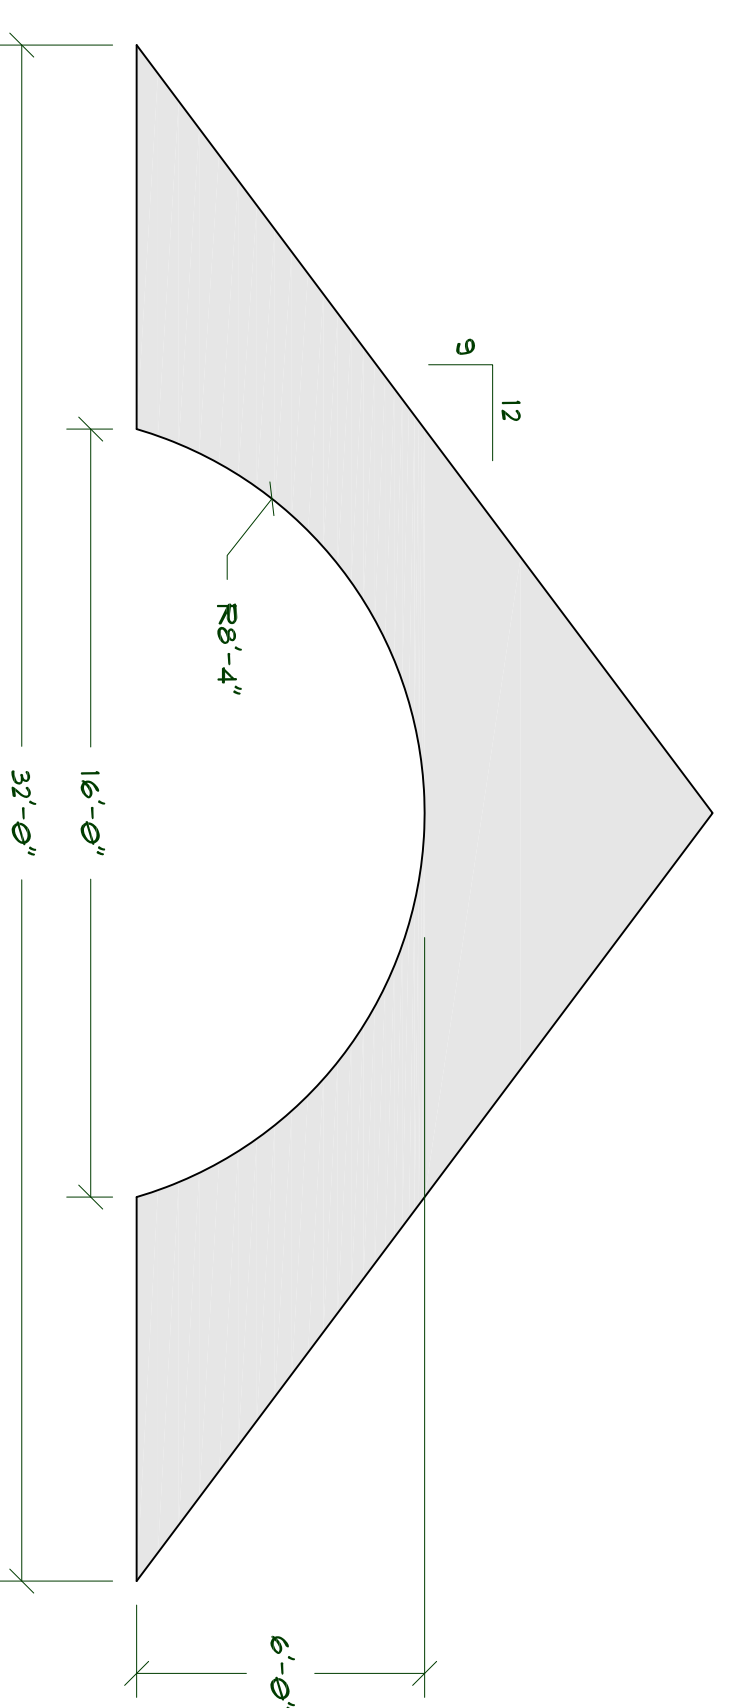


9:12 ROOF W/ 16' BARREL VAULT

SCALE 1/4"=1'-0"

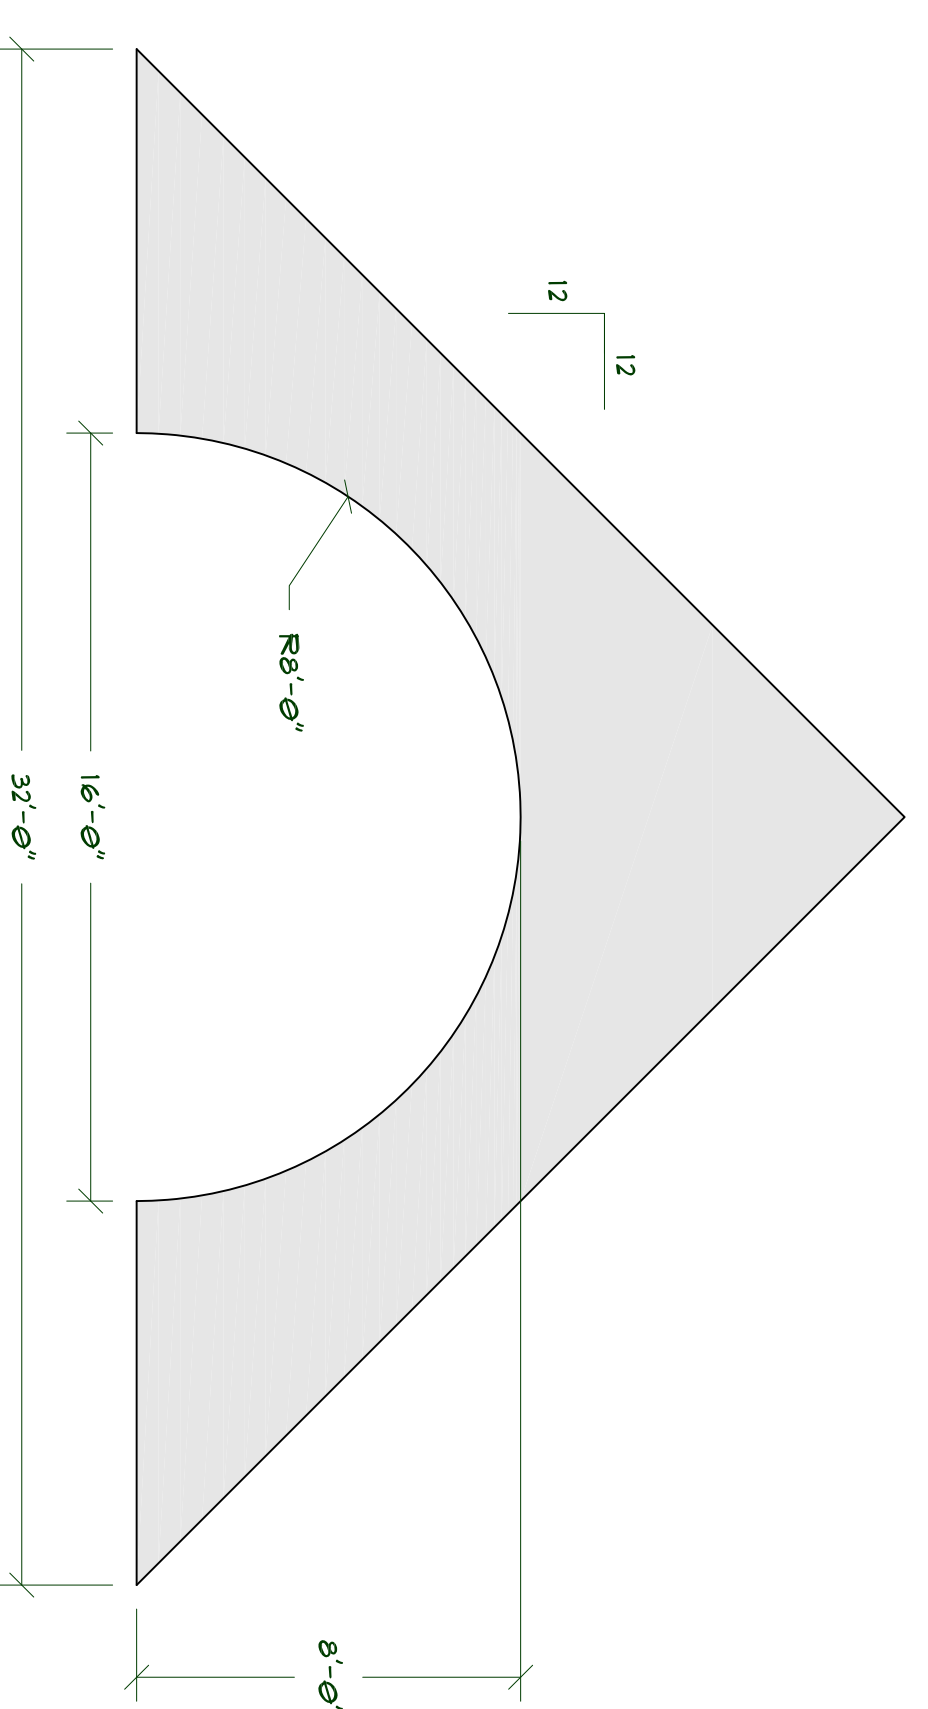


12:12 ROOF W/ 16' BARREL VAULT

SCALE 1/4"=1'-0"

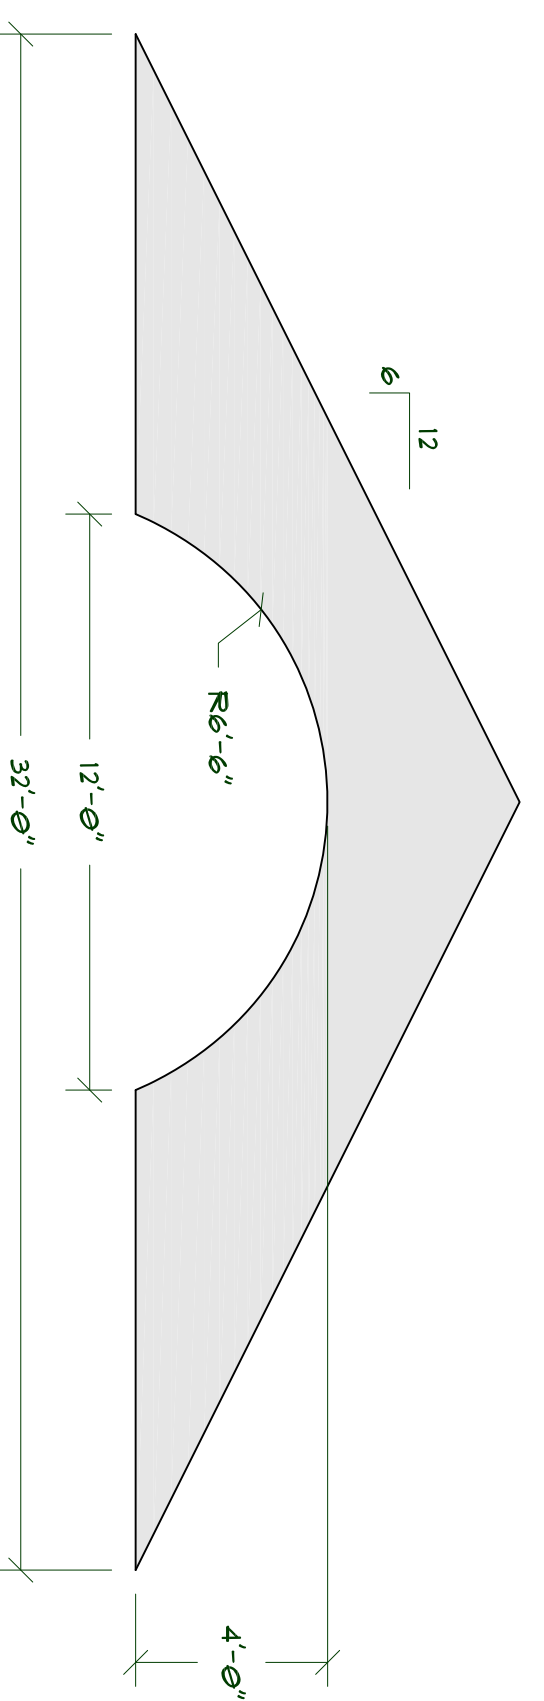


6:12 ROOF W/ 12' BARREL VAULT

SCALE 1/4"=1'-0"

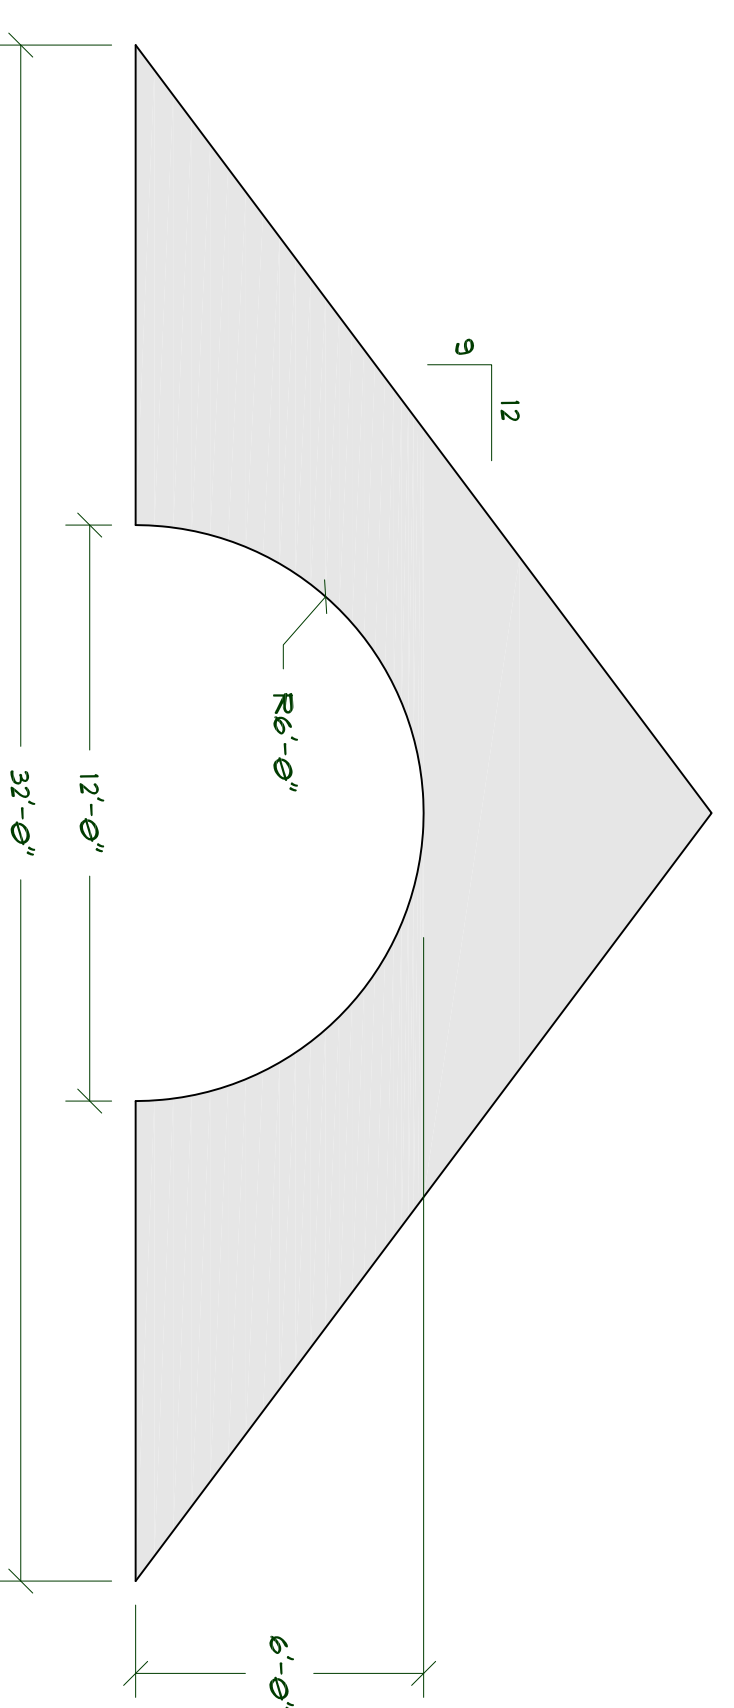

9:12 ROOF W/ 12' BARREL VAULT

SCALE 1/4"=1'-0"

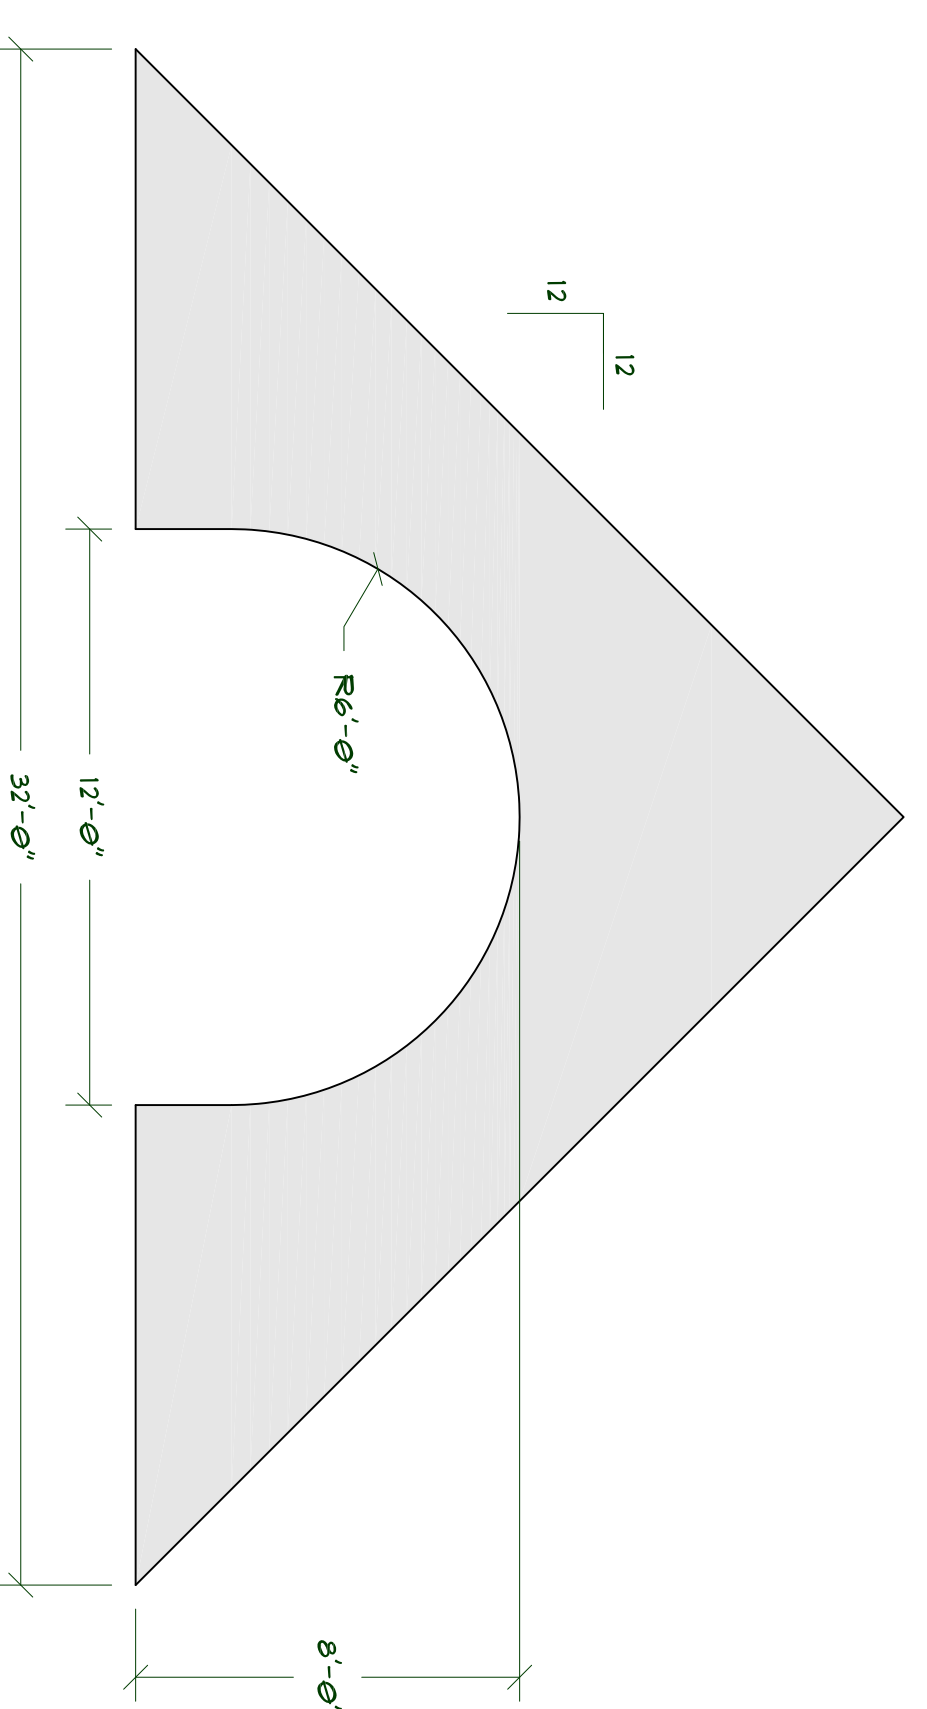

12:12 ROOF W/ 12' BARREL VAULT

SCALE 1/4"=1'-0"

