




28' GAMBREL ROOF 1/12-12/5
SCALE: 1/4"=1'-0"

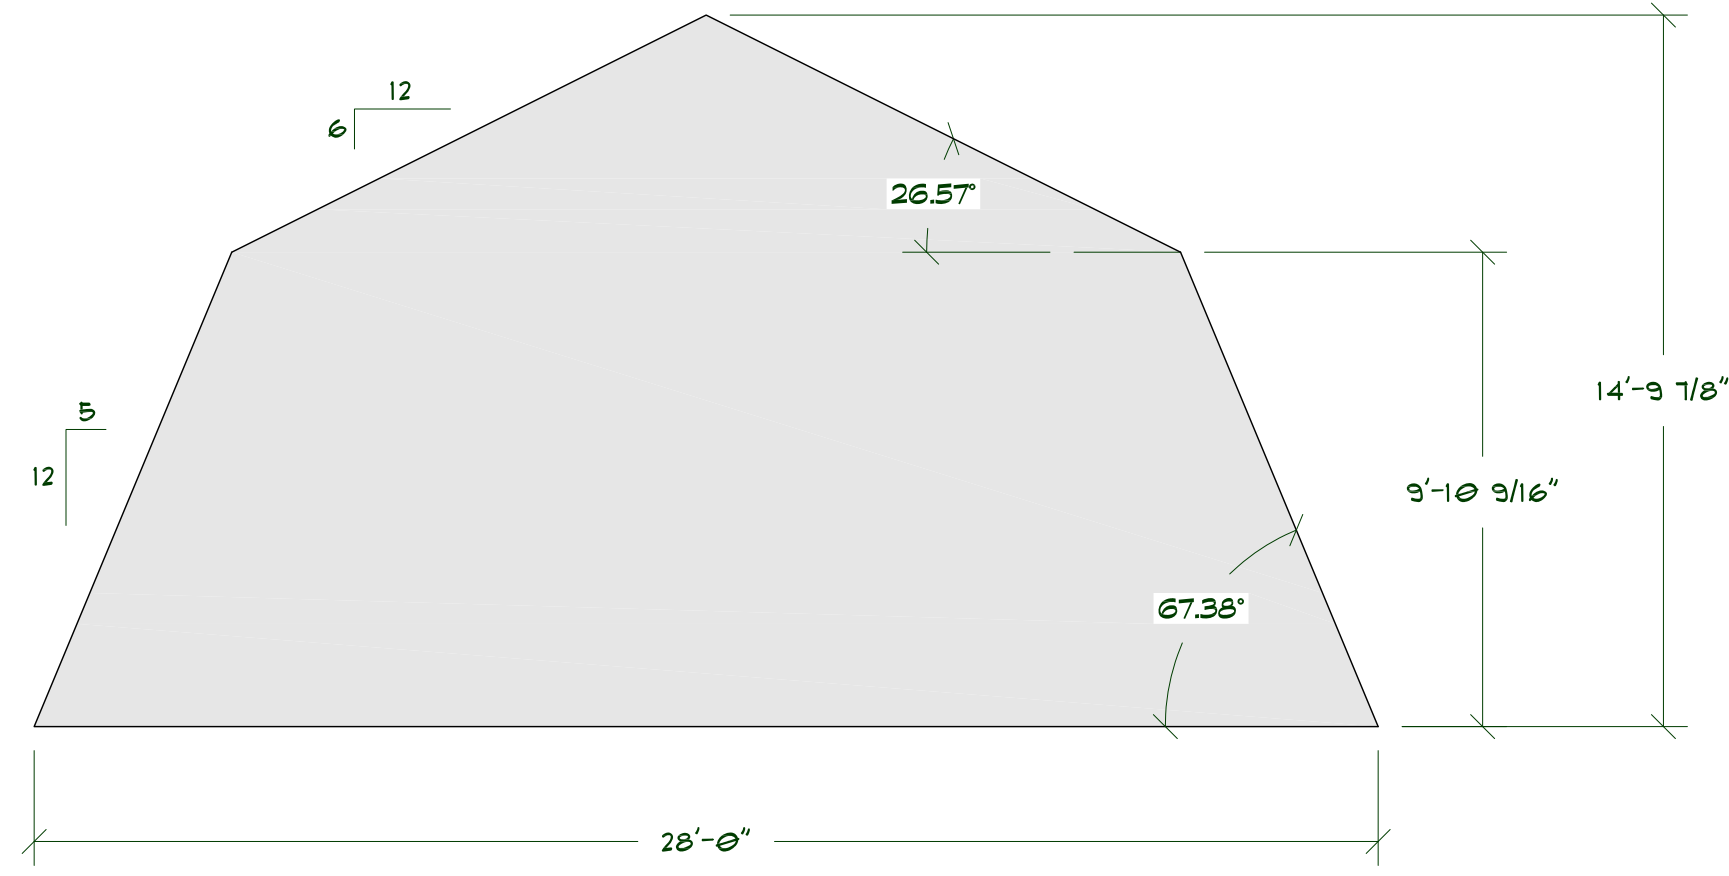


28' GAMBREL ROOF 6/12-12/5
SCALE: 1/4"=1'-0"

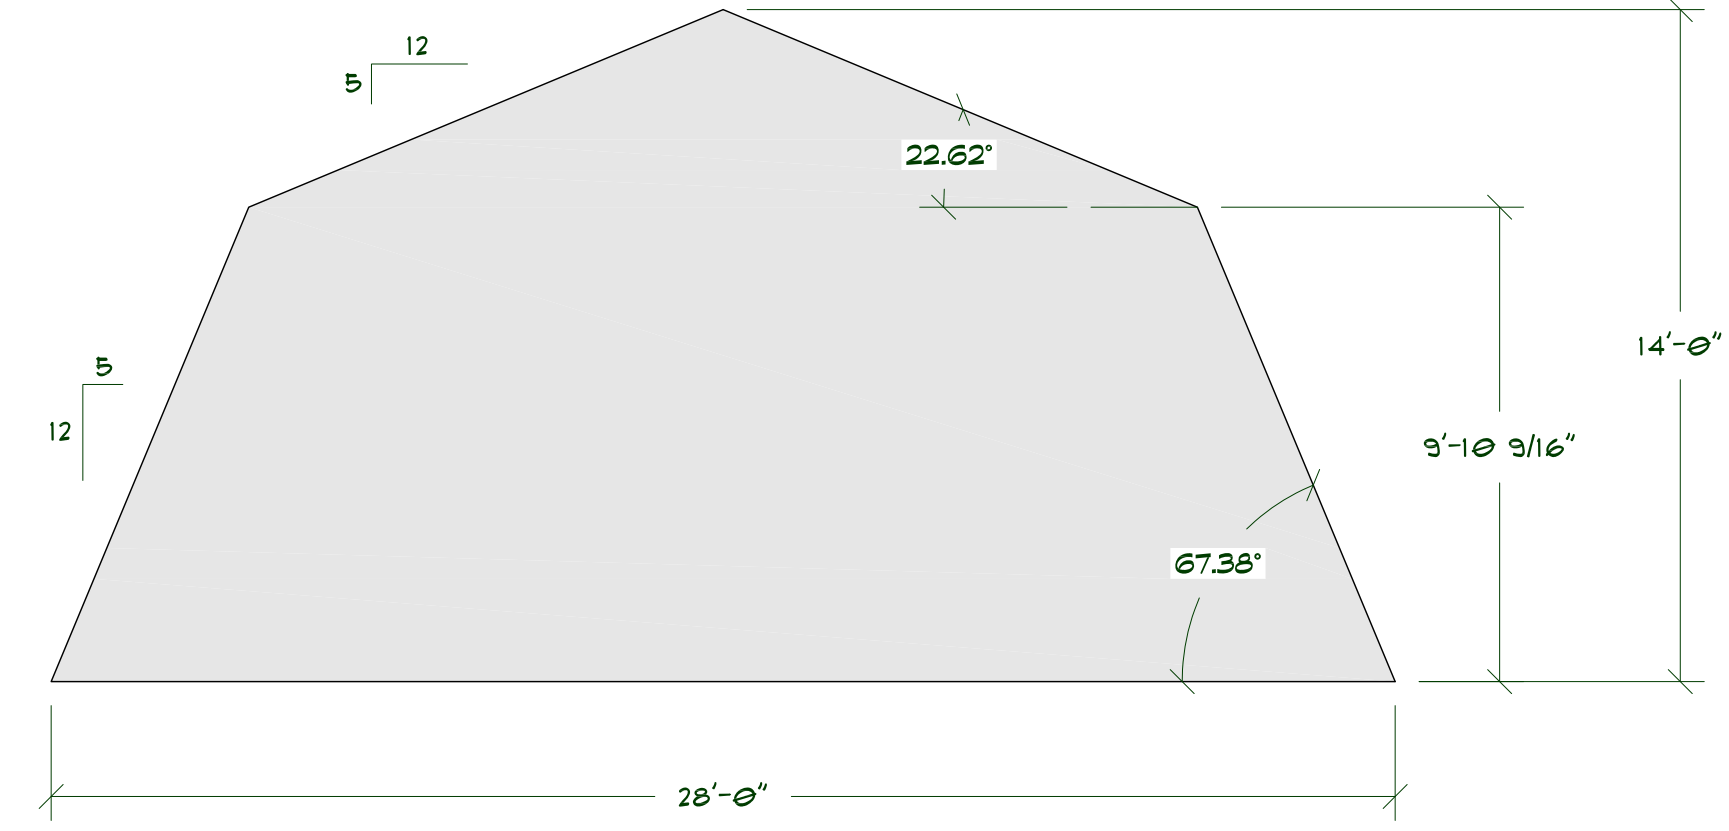


28' GAMBREL ROOF 5/12-12/5
SCALE: 1/4"=1'-0"

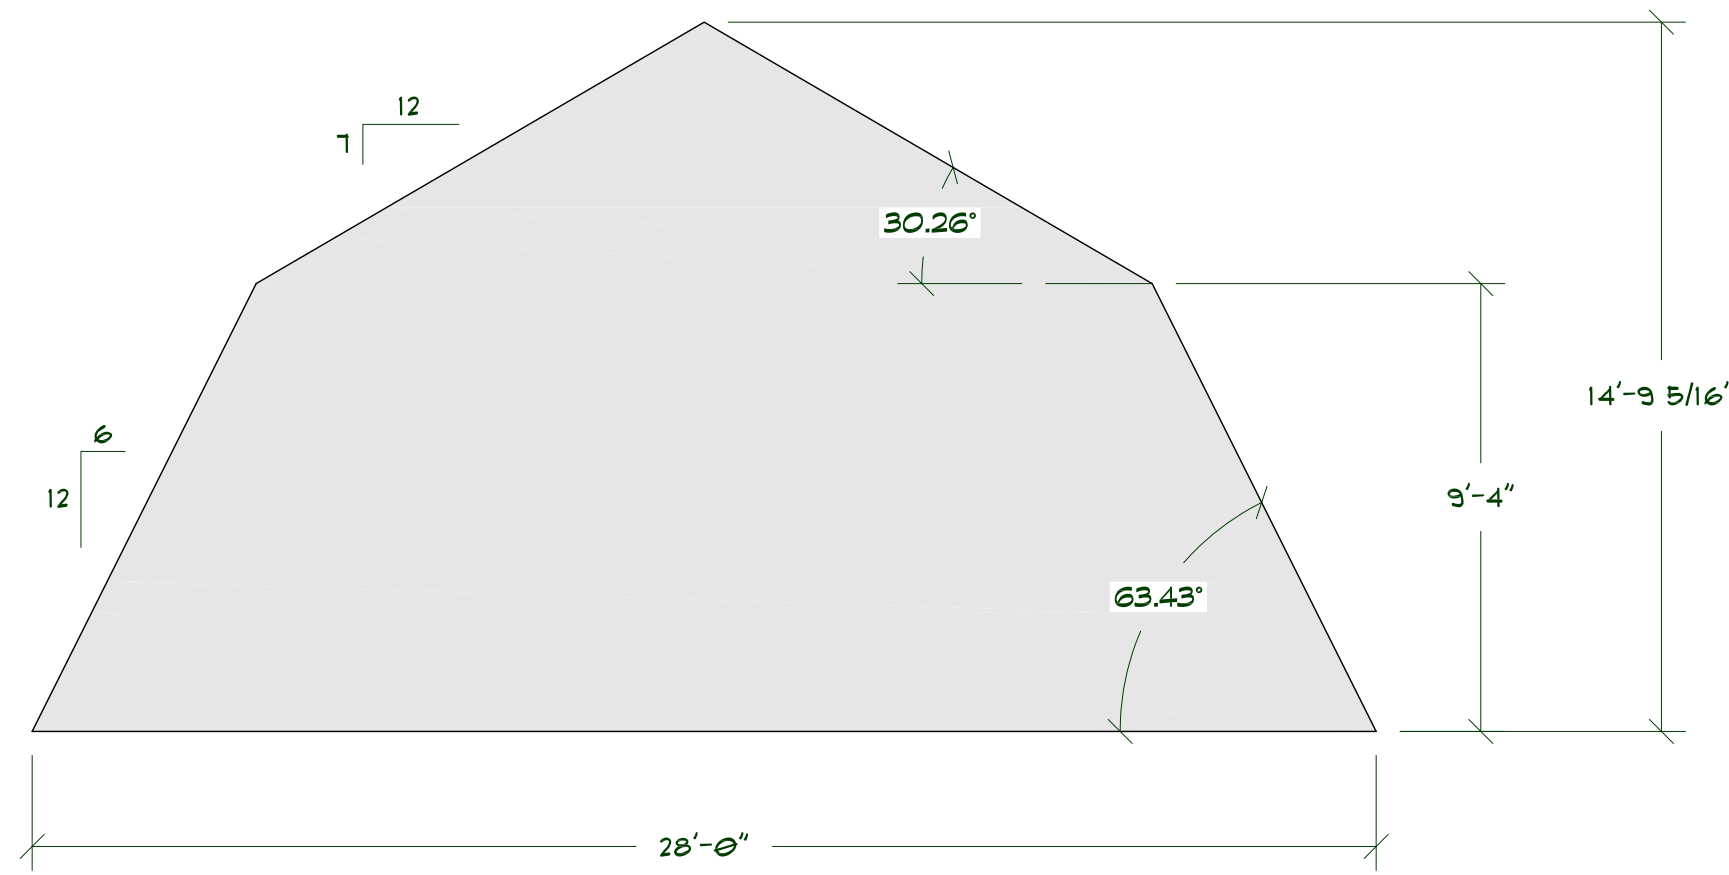


28' GAMBREL ROOF 1/12-12/6
SCALE: 1/4"=1'-0"

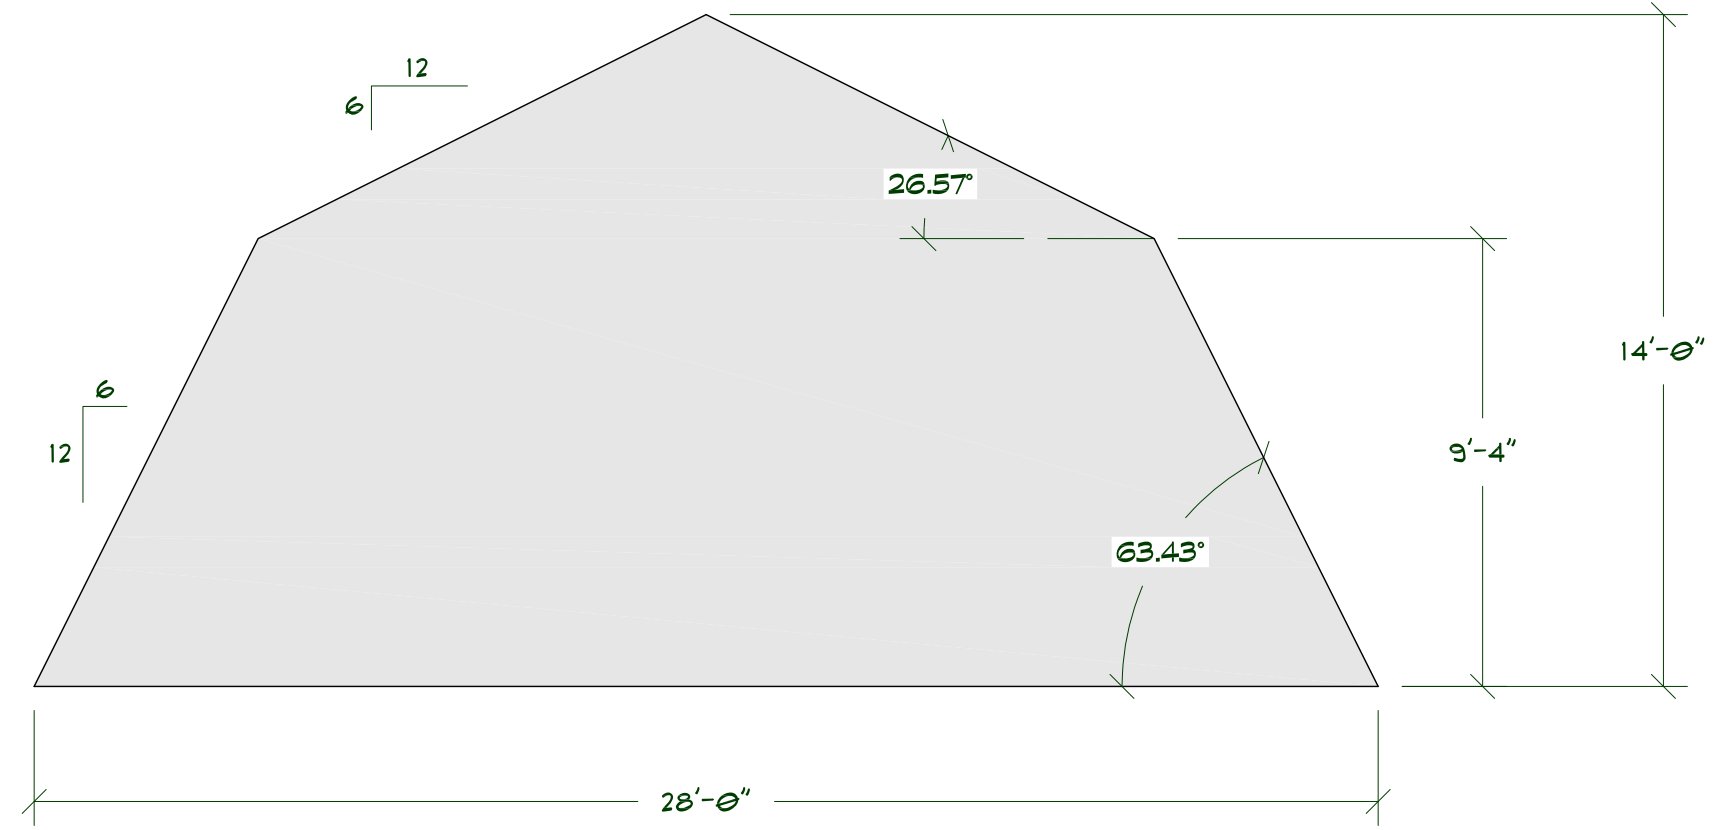


28' GAMBREL ROOF 6/12-12/6
SCALE: 1/4"=1'-0"

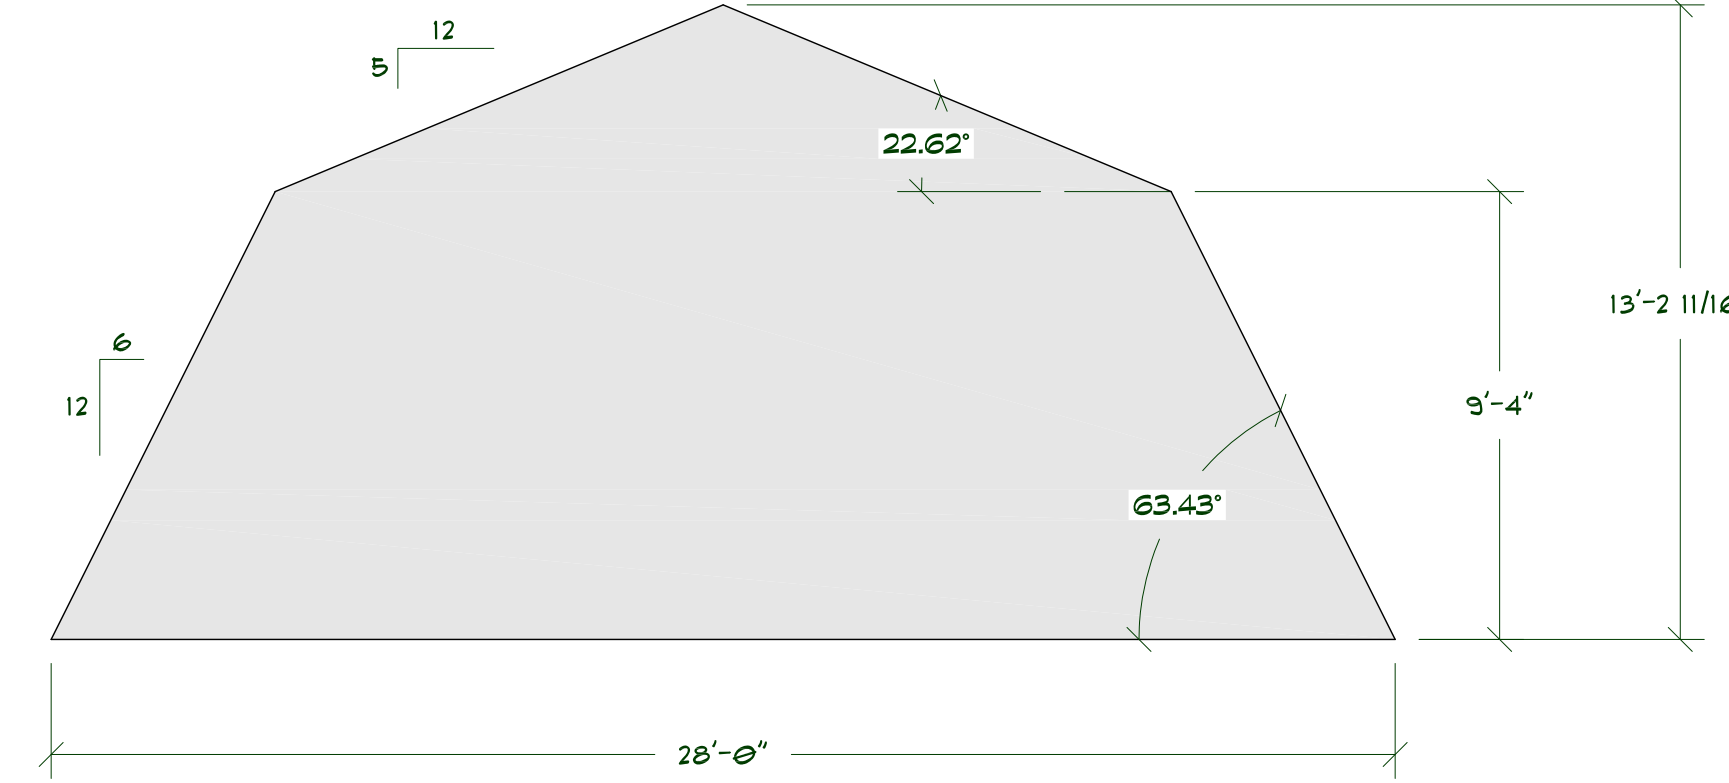


28' GAMBREL ROOF 5/12-12/6
SCALE: 1/4"=1'-0"

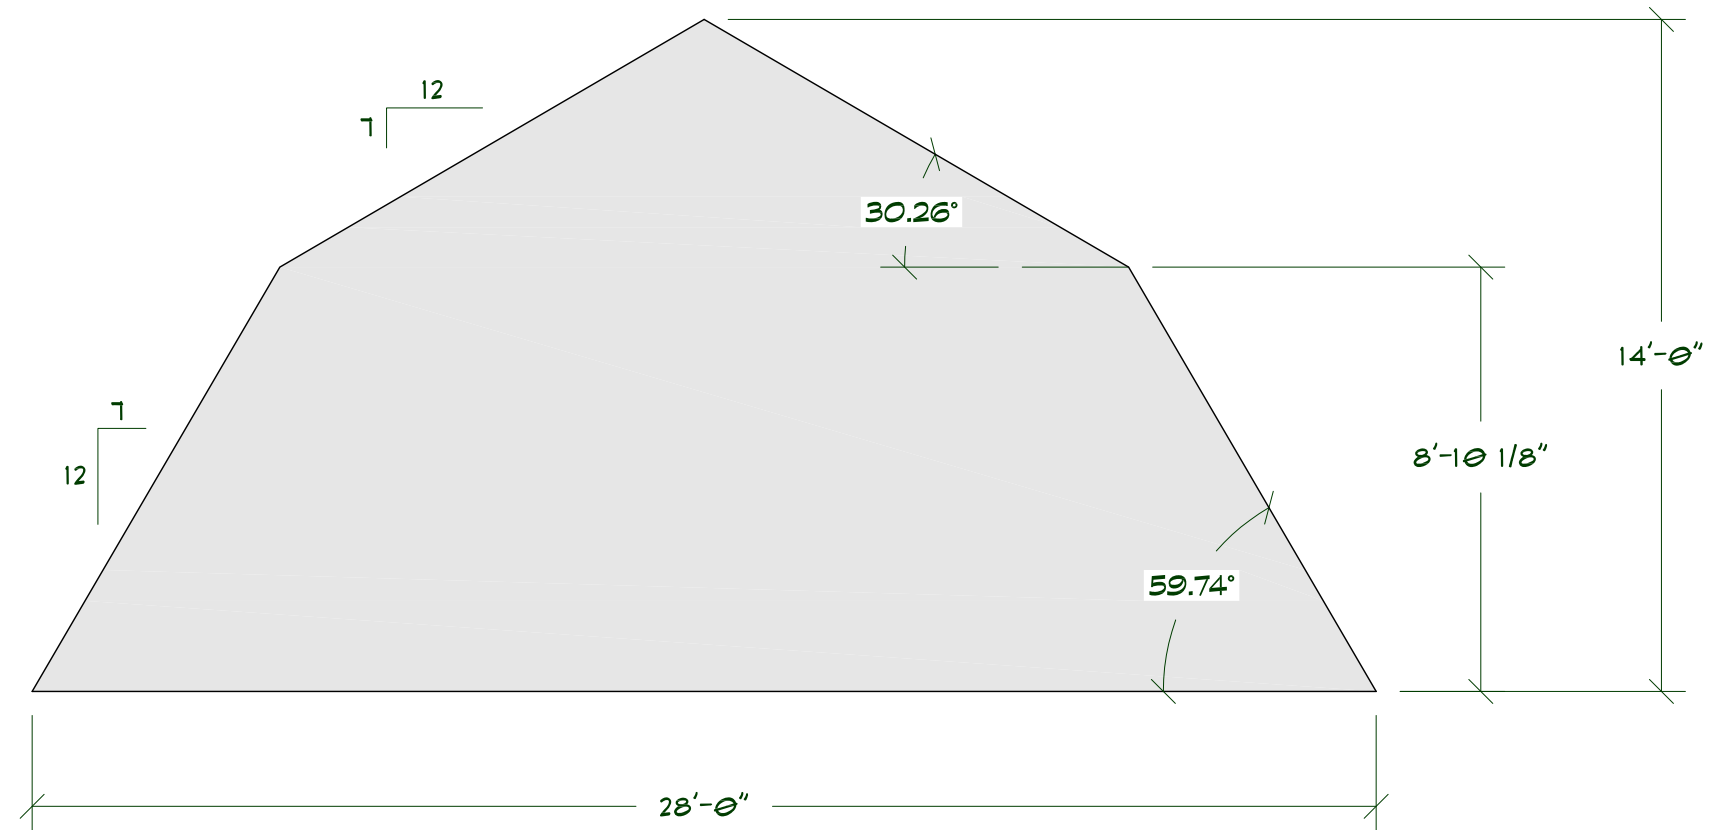

28' GAMBREL ROOF 1/12-12/7
SCALE: 1/4"=1'-0"

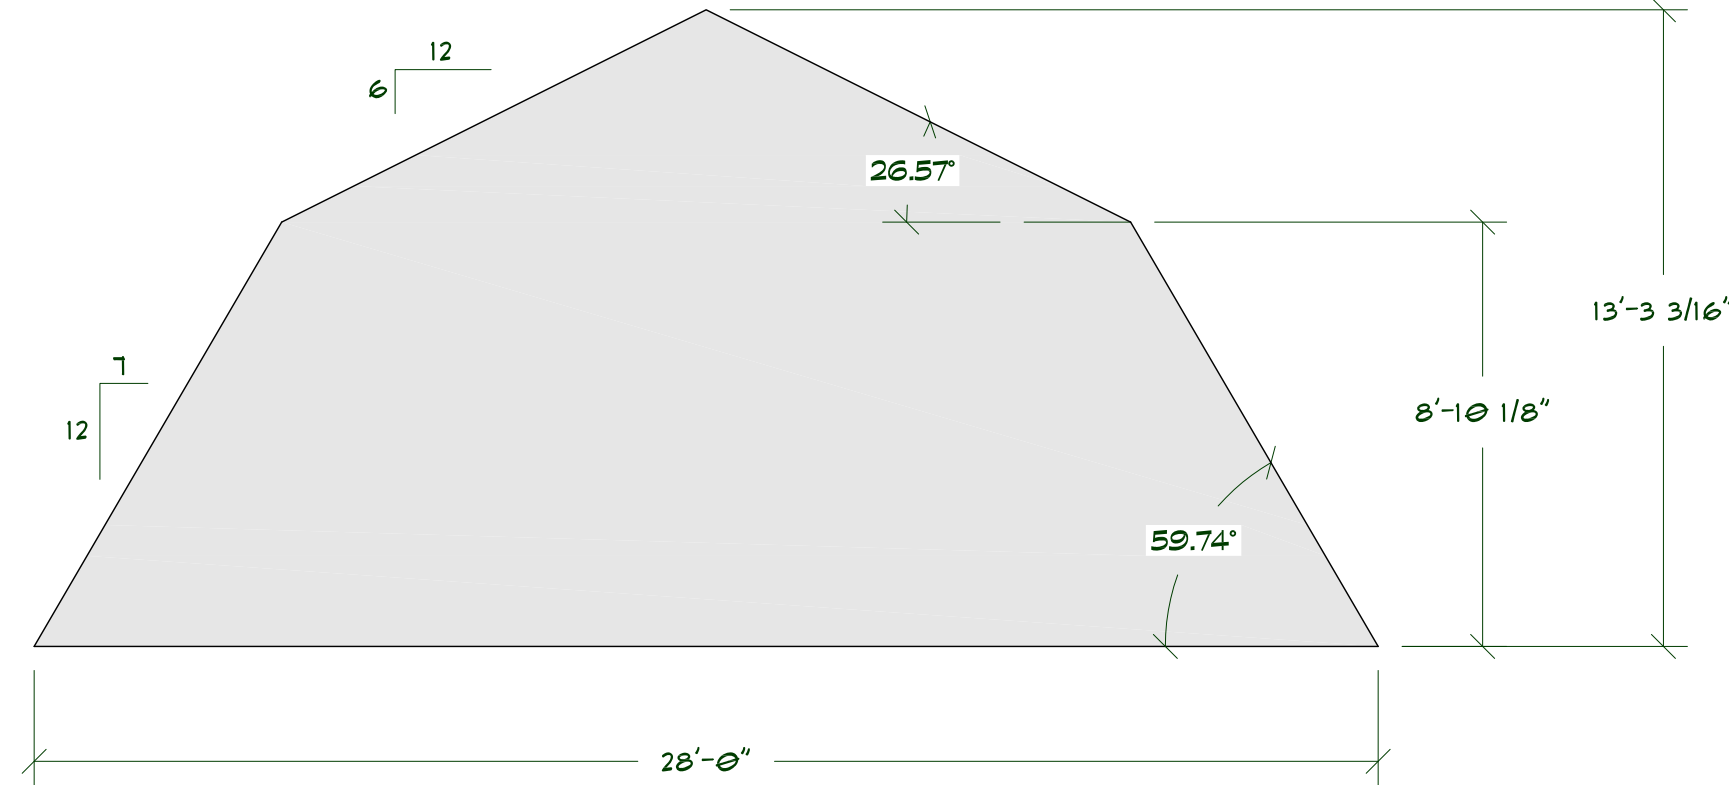

28' GAMBREL ROOF 6/12-12/7
SCALE: 1/4"=1'-0"

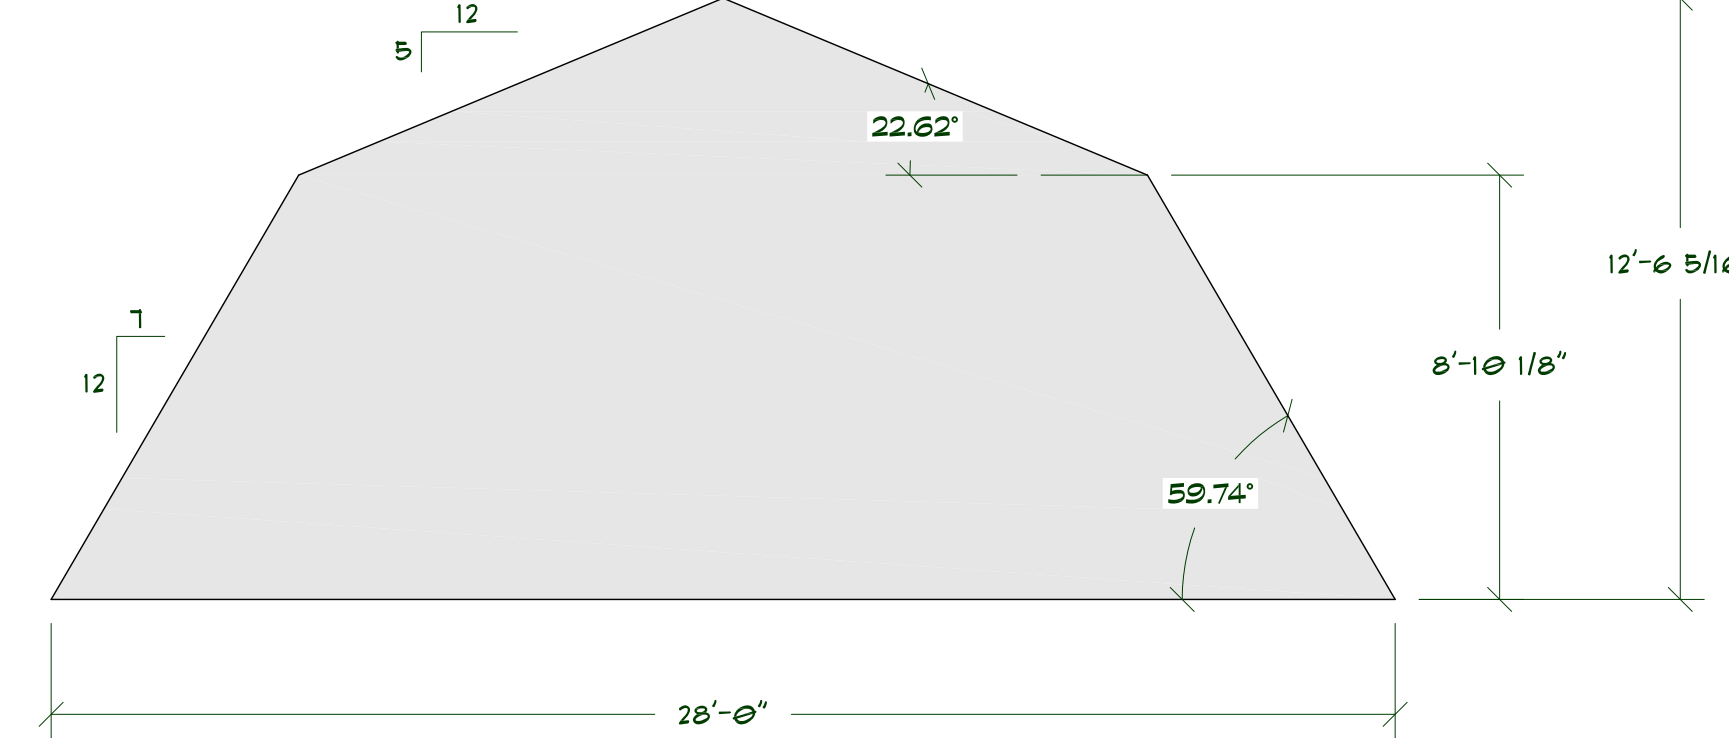

28' GAMBREL ROOF 5/12-12/7
SCALE: 1/4"=1'-0"



MEDEK DESIGN
INC.
300 S. 19th COVINGTON, LA 70038
PH: 504.741.0888
E: MEDEK@MEDEK.COM
MEDEK.COM

PLAN NO. **TRUSSES**
SCALE: 1/8"
REVISION: A, 1

DESIGNED BY: **NFIU**
DATE: **2/13/2013**

SHEET CONTENTS:
GAMBREL ROOF STUDY

REVISION HISTORY:

CUSTOMER:
LOCATION:
SHEET