


28' GAMBREL ROOF 6/12-12/6
 MANUF. TRUSS OUTLINE
 SCALE: 1/4"=1'-0"

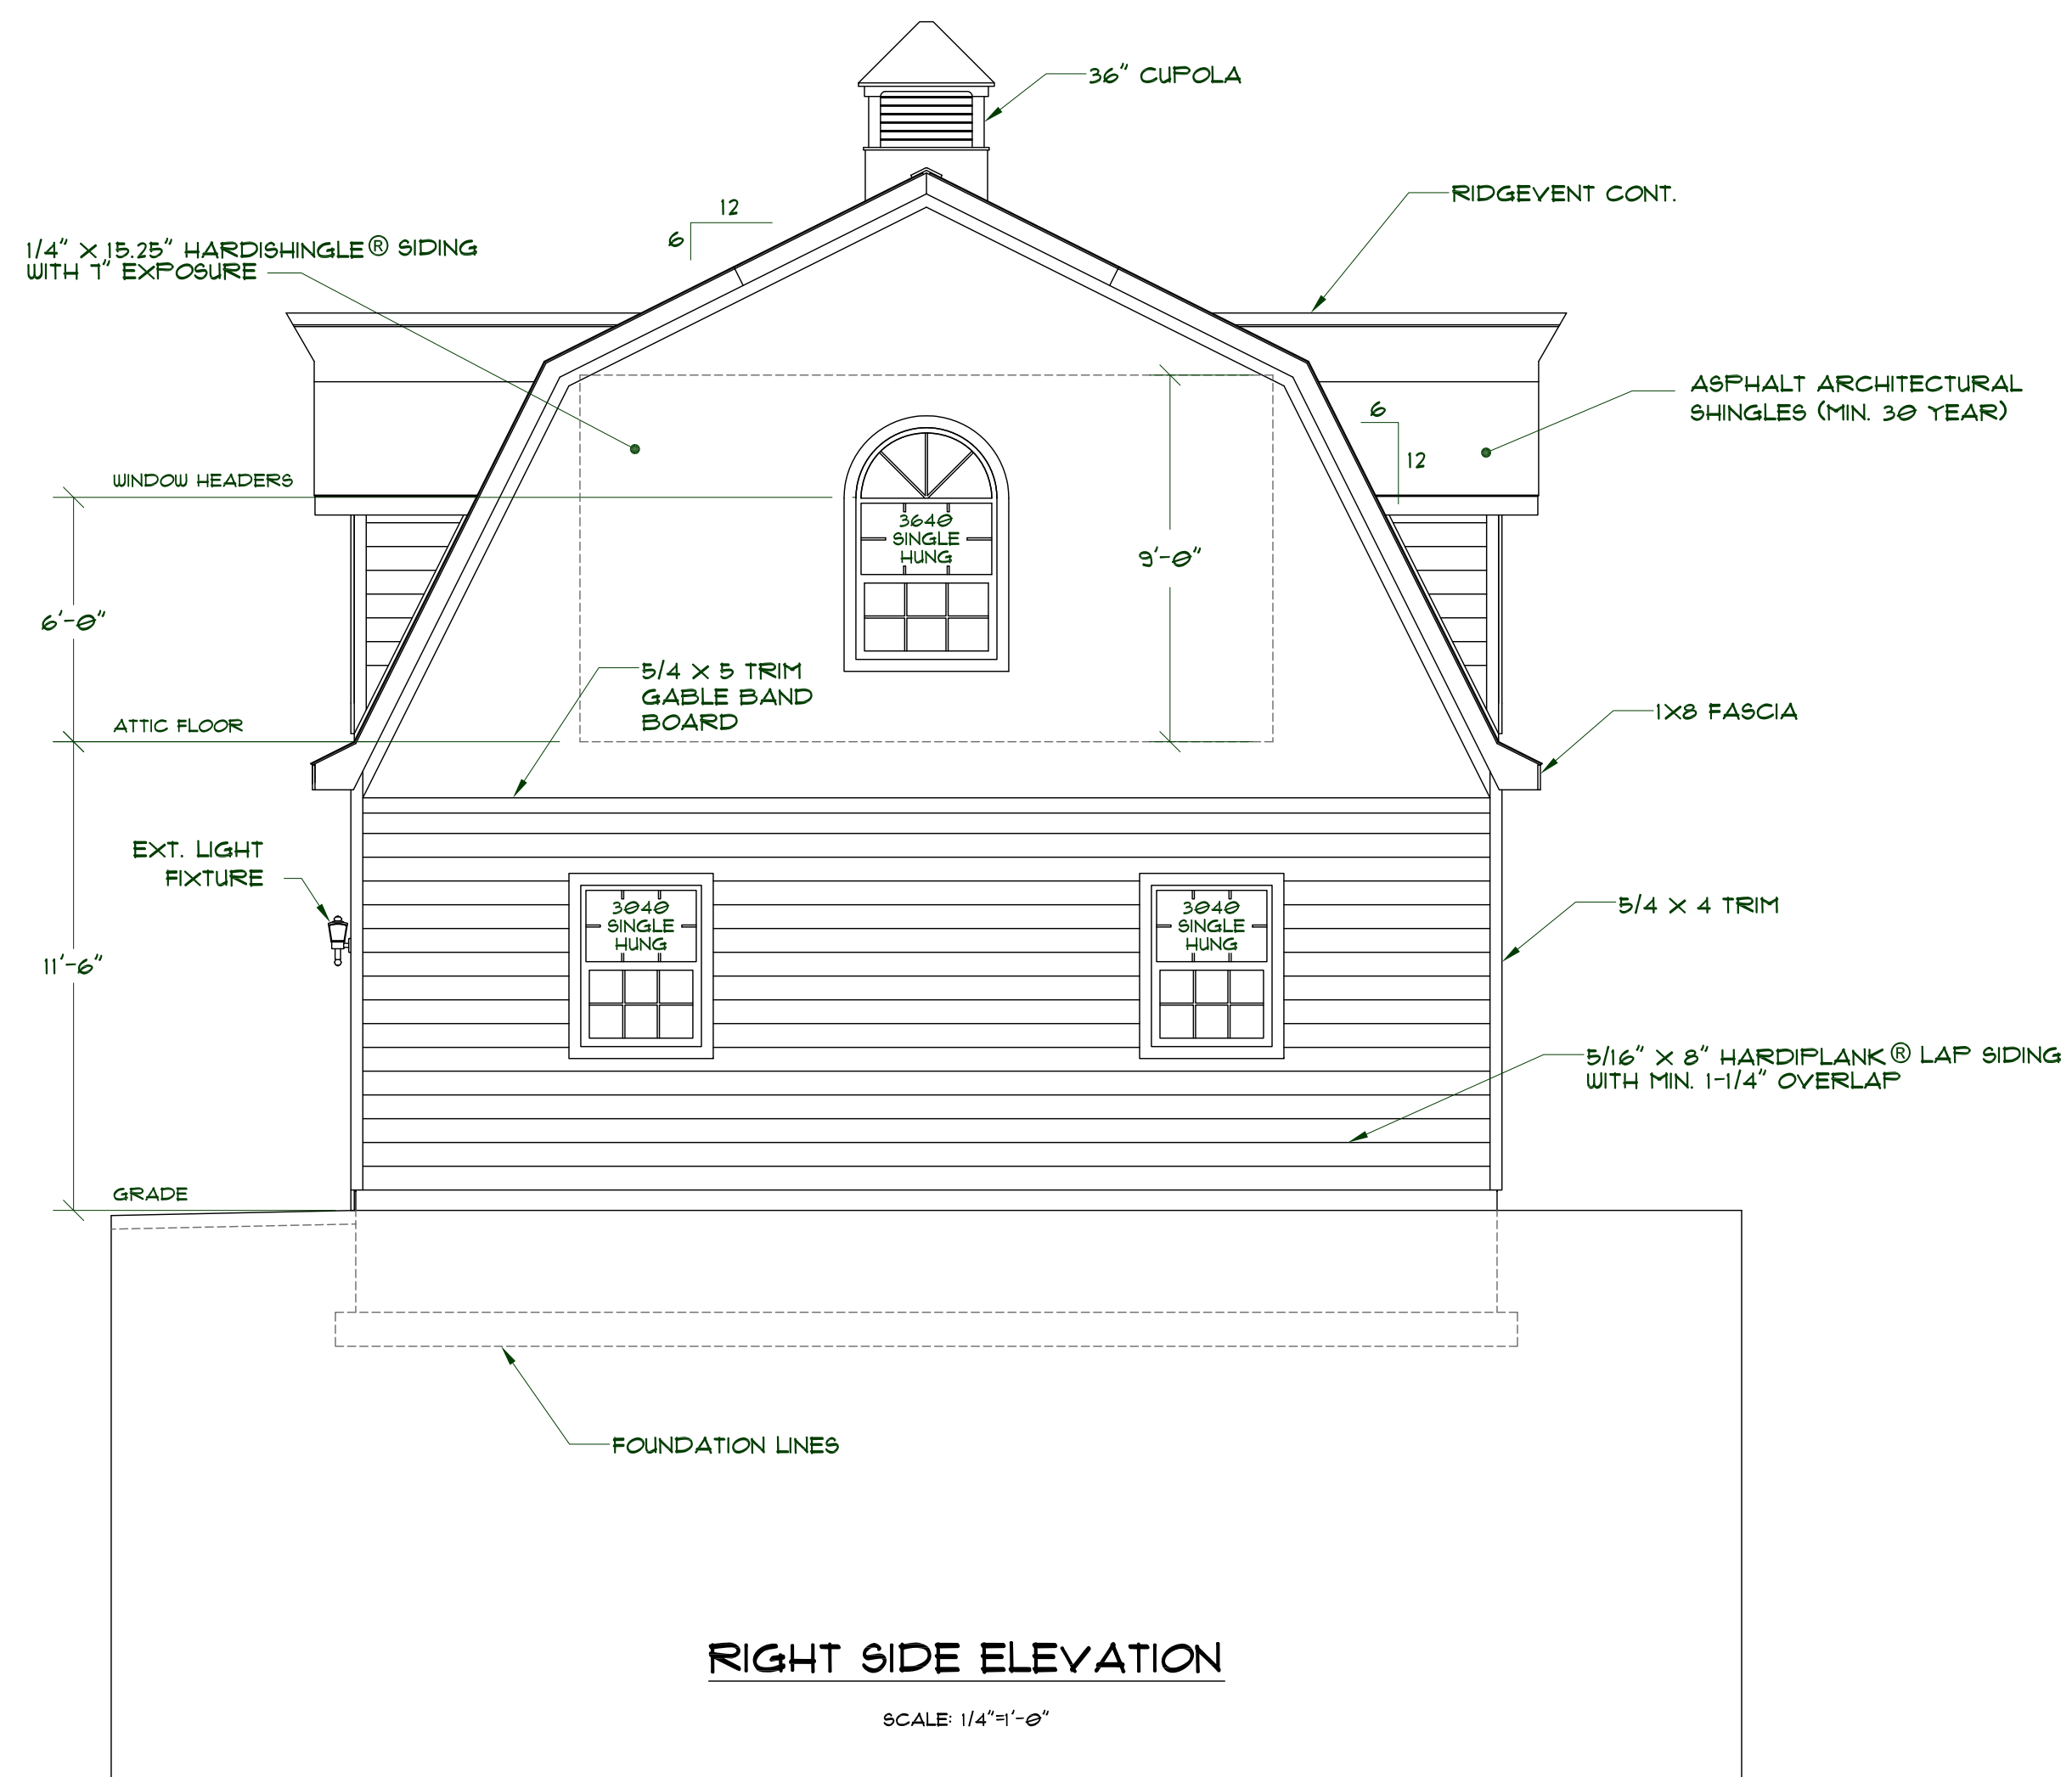

RIGHT SIDE ELEVATION
 SCALE: 1/4"=1'-0"

REVISION HISTORY:	DATE:	BY:

CUSTOMER:	LOCATION: