

**SAFETY FENCE SPECIFICATIONS**



- FURNISH AND INSTALL APPROX. 4600' OF 4' TALL BLACK VINYL COATED CHAIN LINK FENCE ALONG BLUFF LINE @ 10' O/C.
1. BLACK VINYL COATED, FUSED/BONDED 3" CHAIN LINK FABRIC @ 3 GAUGE STEEL.
  2. END AND CORNER POSTS SHALL BE 2 3/8" OD, PFA0, BLACK POWDER COATED.
  3. LINE POSTS SHALL BE 1 1/8" OD, PFA0, BLACK POWDER COATED.
  4. TOP RAIL SHALL BE 1 5/8" OD, PFA0, BLACK POWDER COATED.
  5. POSTS EMBEDDED 30" MIN. IN 10" DIA CONC. FTG.
  6. TENSION WIRE TO RUN ALONG BOTTOM OF FENCE MESH.
  - 48" GATES TO BE INSTALLED AS SHOWN ON PLAN.

**DECORATIVE SAFETY FENCE SPECIFICATIONS**

- FURNISH AND INSTALL APPROX. 300' OF 4' TALL BLACK VINYL COATED CHAIN LINK FENCE ALONG BLUFF LINE @ 10' O/C AS SHOWN ON PLAN.
1. BLACK VINYL COATED, FUSED/BONDED 3" CHAIN LINK FABRIC @ 3 GAUGE STEEL.
  2. END AND CORNER POSTS SHALL BE 2 3/8" OD, PFA0, BLACK POWDER COATED.
  3. LINE POSTS SHALL BE 1 1/8" OD, PFA0, BLACK POWDER COATED.
  4. TOP RAIL SHALL BE 1 5/8" OD, PFA0, BLACK POWDER COATED.
  5. POSTS EMBEDDED 30" MIN. IN 10" DIA CONC. FTG.
  6. TENSION WIRE TO RUN ALONG BOTTOM OF FENCE MESH.
  - 48" GATES TO BE INSTALLED AS SHOWN ON PLAN.



VICINITY MAP

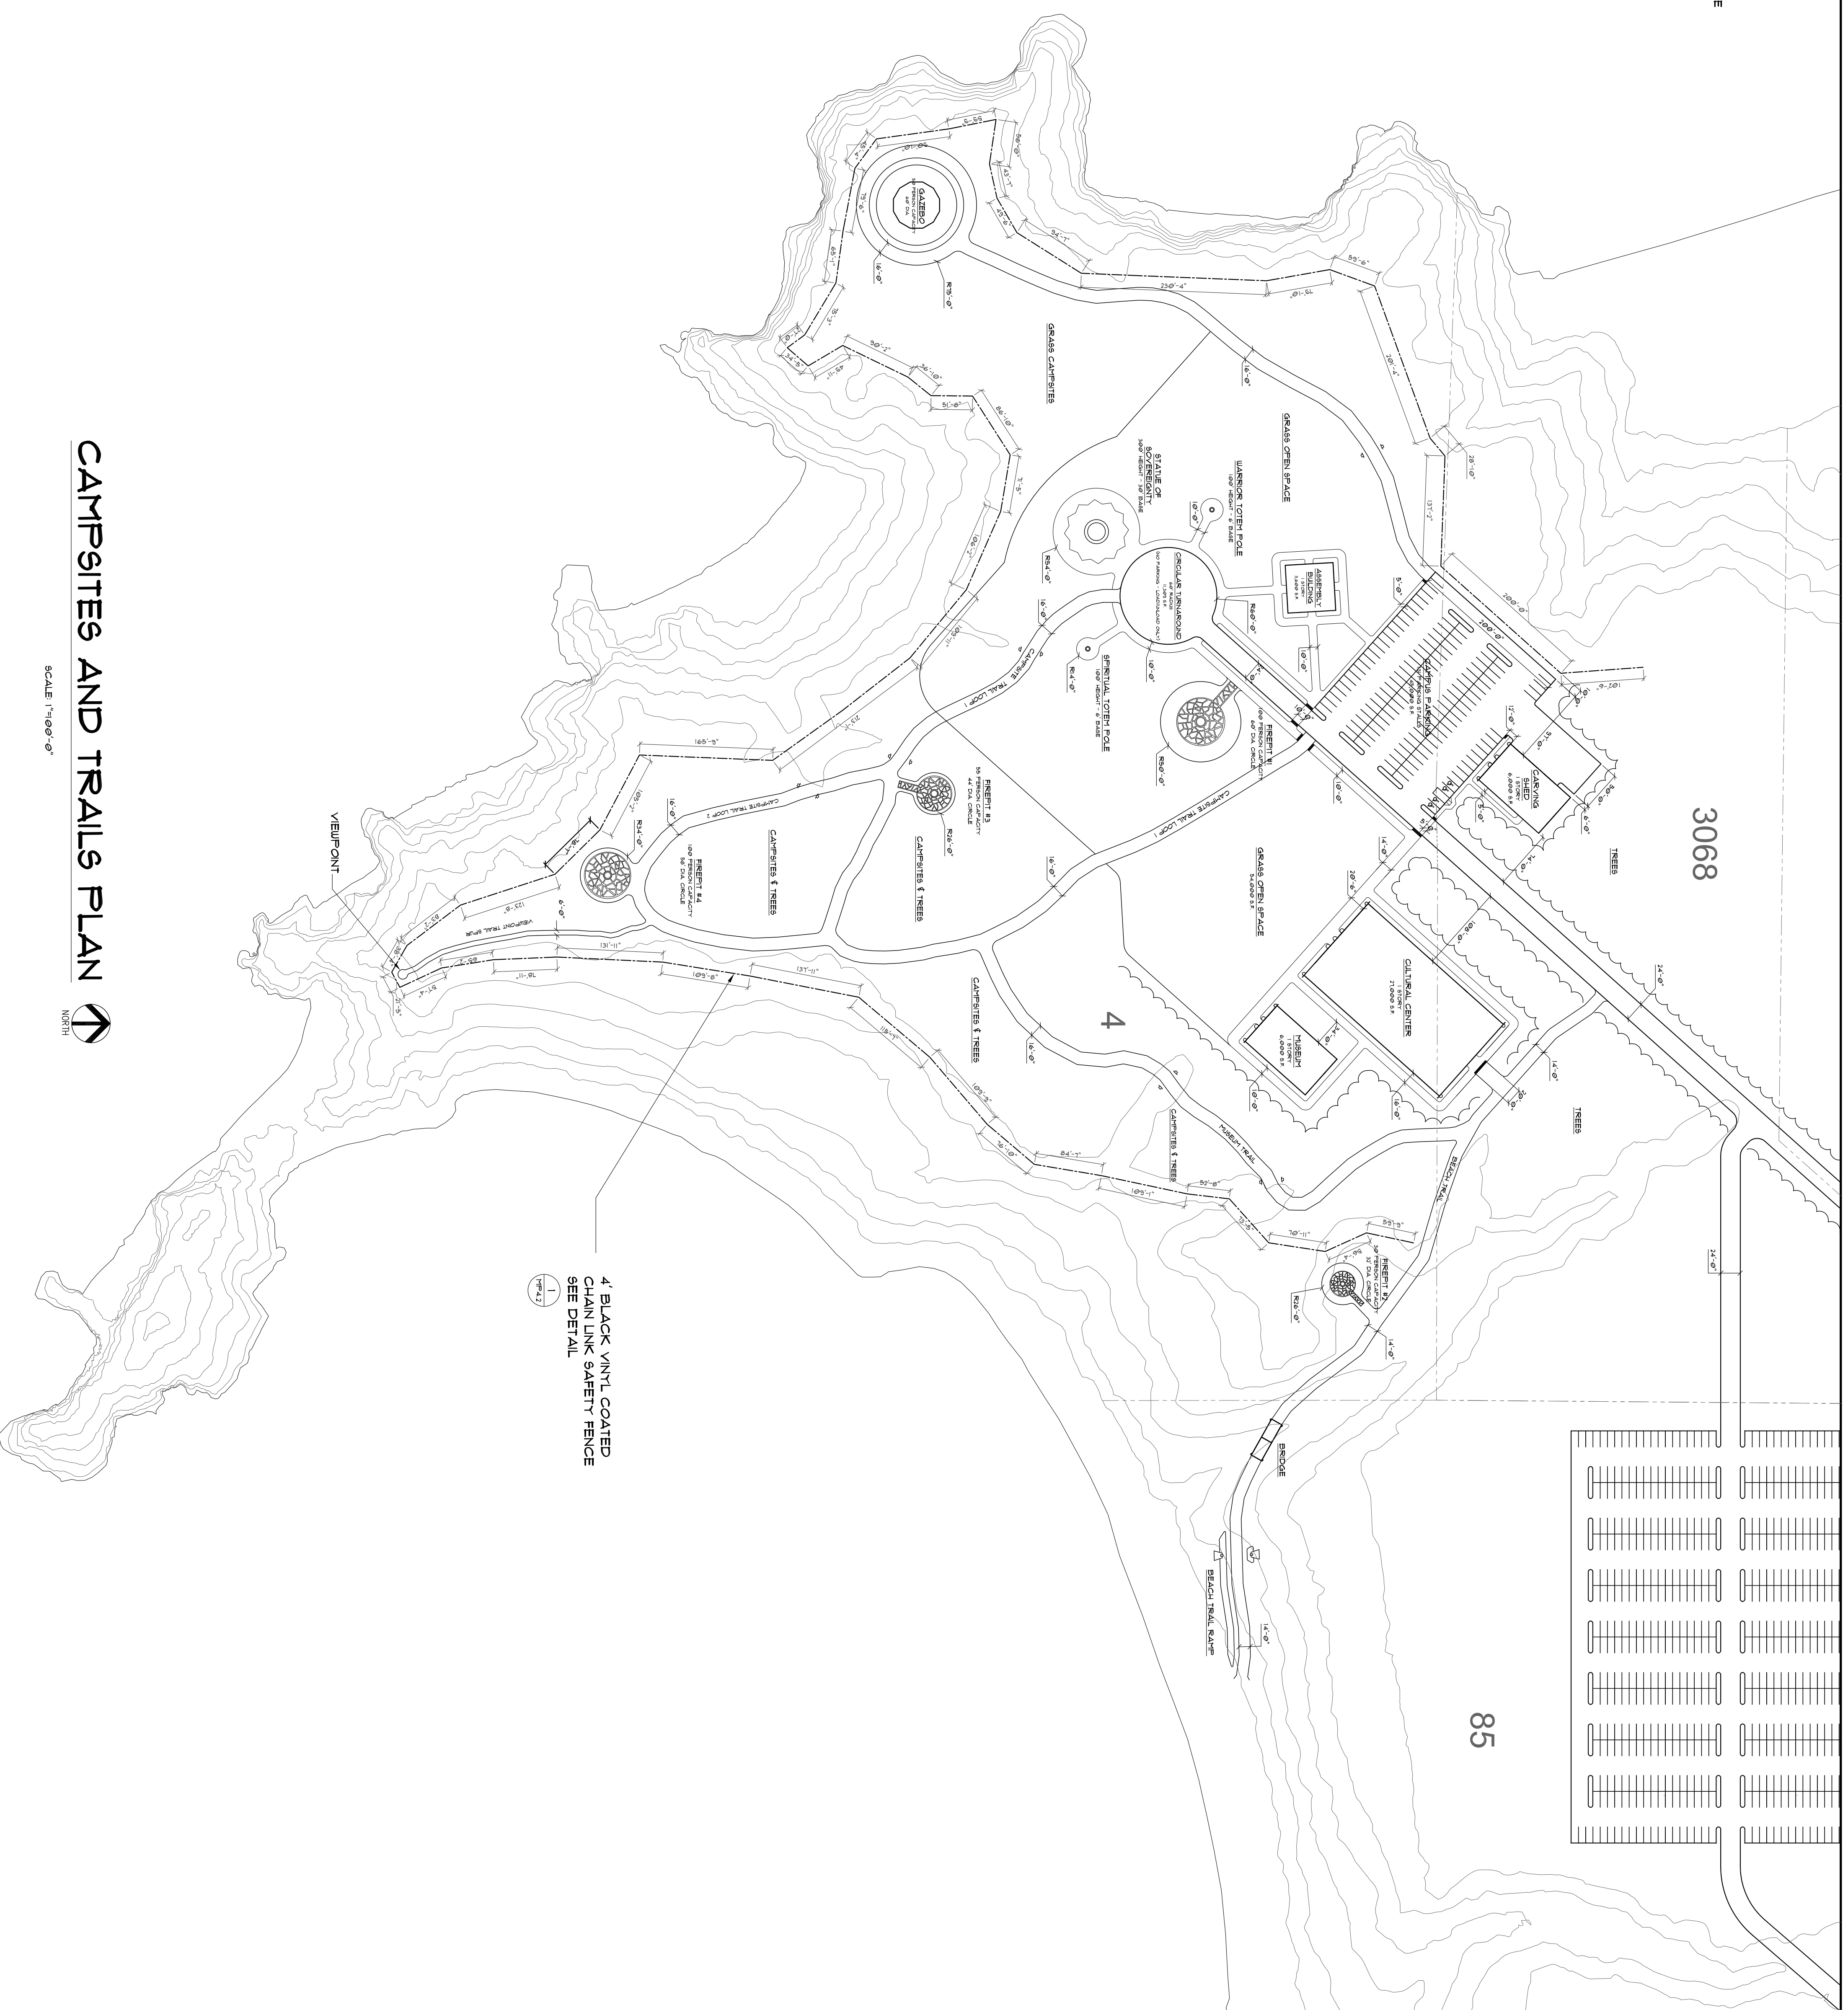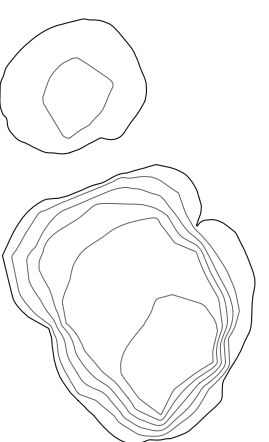

4" BLACK VINYL COATED CHAIN LINK SAFETY FENCE SEE DETAIL

**CAMPsites AND TRAILS PLAN**

SCALE 1"=60'-0"



**QUINALT ENGINEERING**  
 114 WEST QUINALT ST. TACOMA, WA 98402  
 P: 253.274.8211 FAX: 253.274.8212  
 WWW.QUINALTENGINEERING.COM

PROJECT: CANOE JOURNEY 2013 AND BEYOND  
 SCALE: 1"=200'  
 REVISION: A. 1

DESIGNED BY: NPW  
 DATE: 10/11/2012

SHEET CONTENTS:  
**CAMPsites AND TRAILS PLAN**

REVISION HISTORY:


CUSTOMER: QUINALT INDIAN NATION  
 LOCATION: TAHOLAH, WA

SHEET: **MP4.1** OF MP6