



28' GAMBREL ROOF 12/12-12/6
MANUF. TRUSS OUTLINE

SCALE: 1/4"=1'-0"

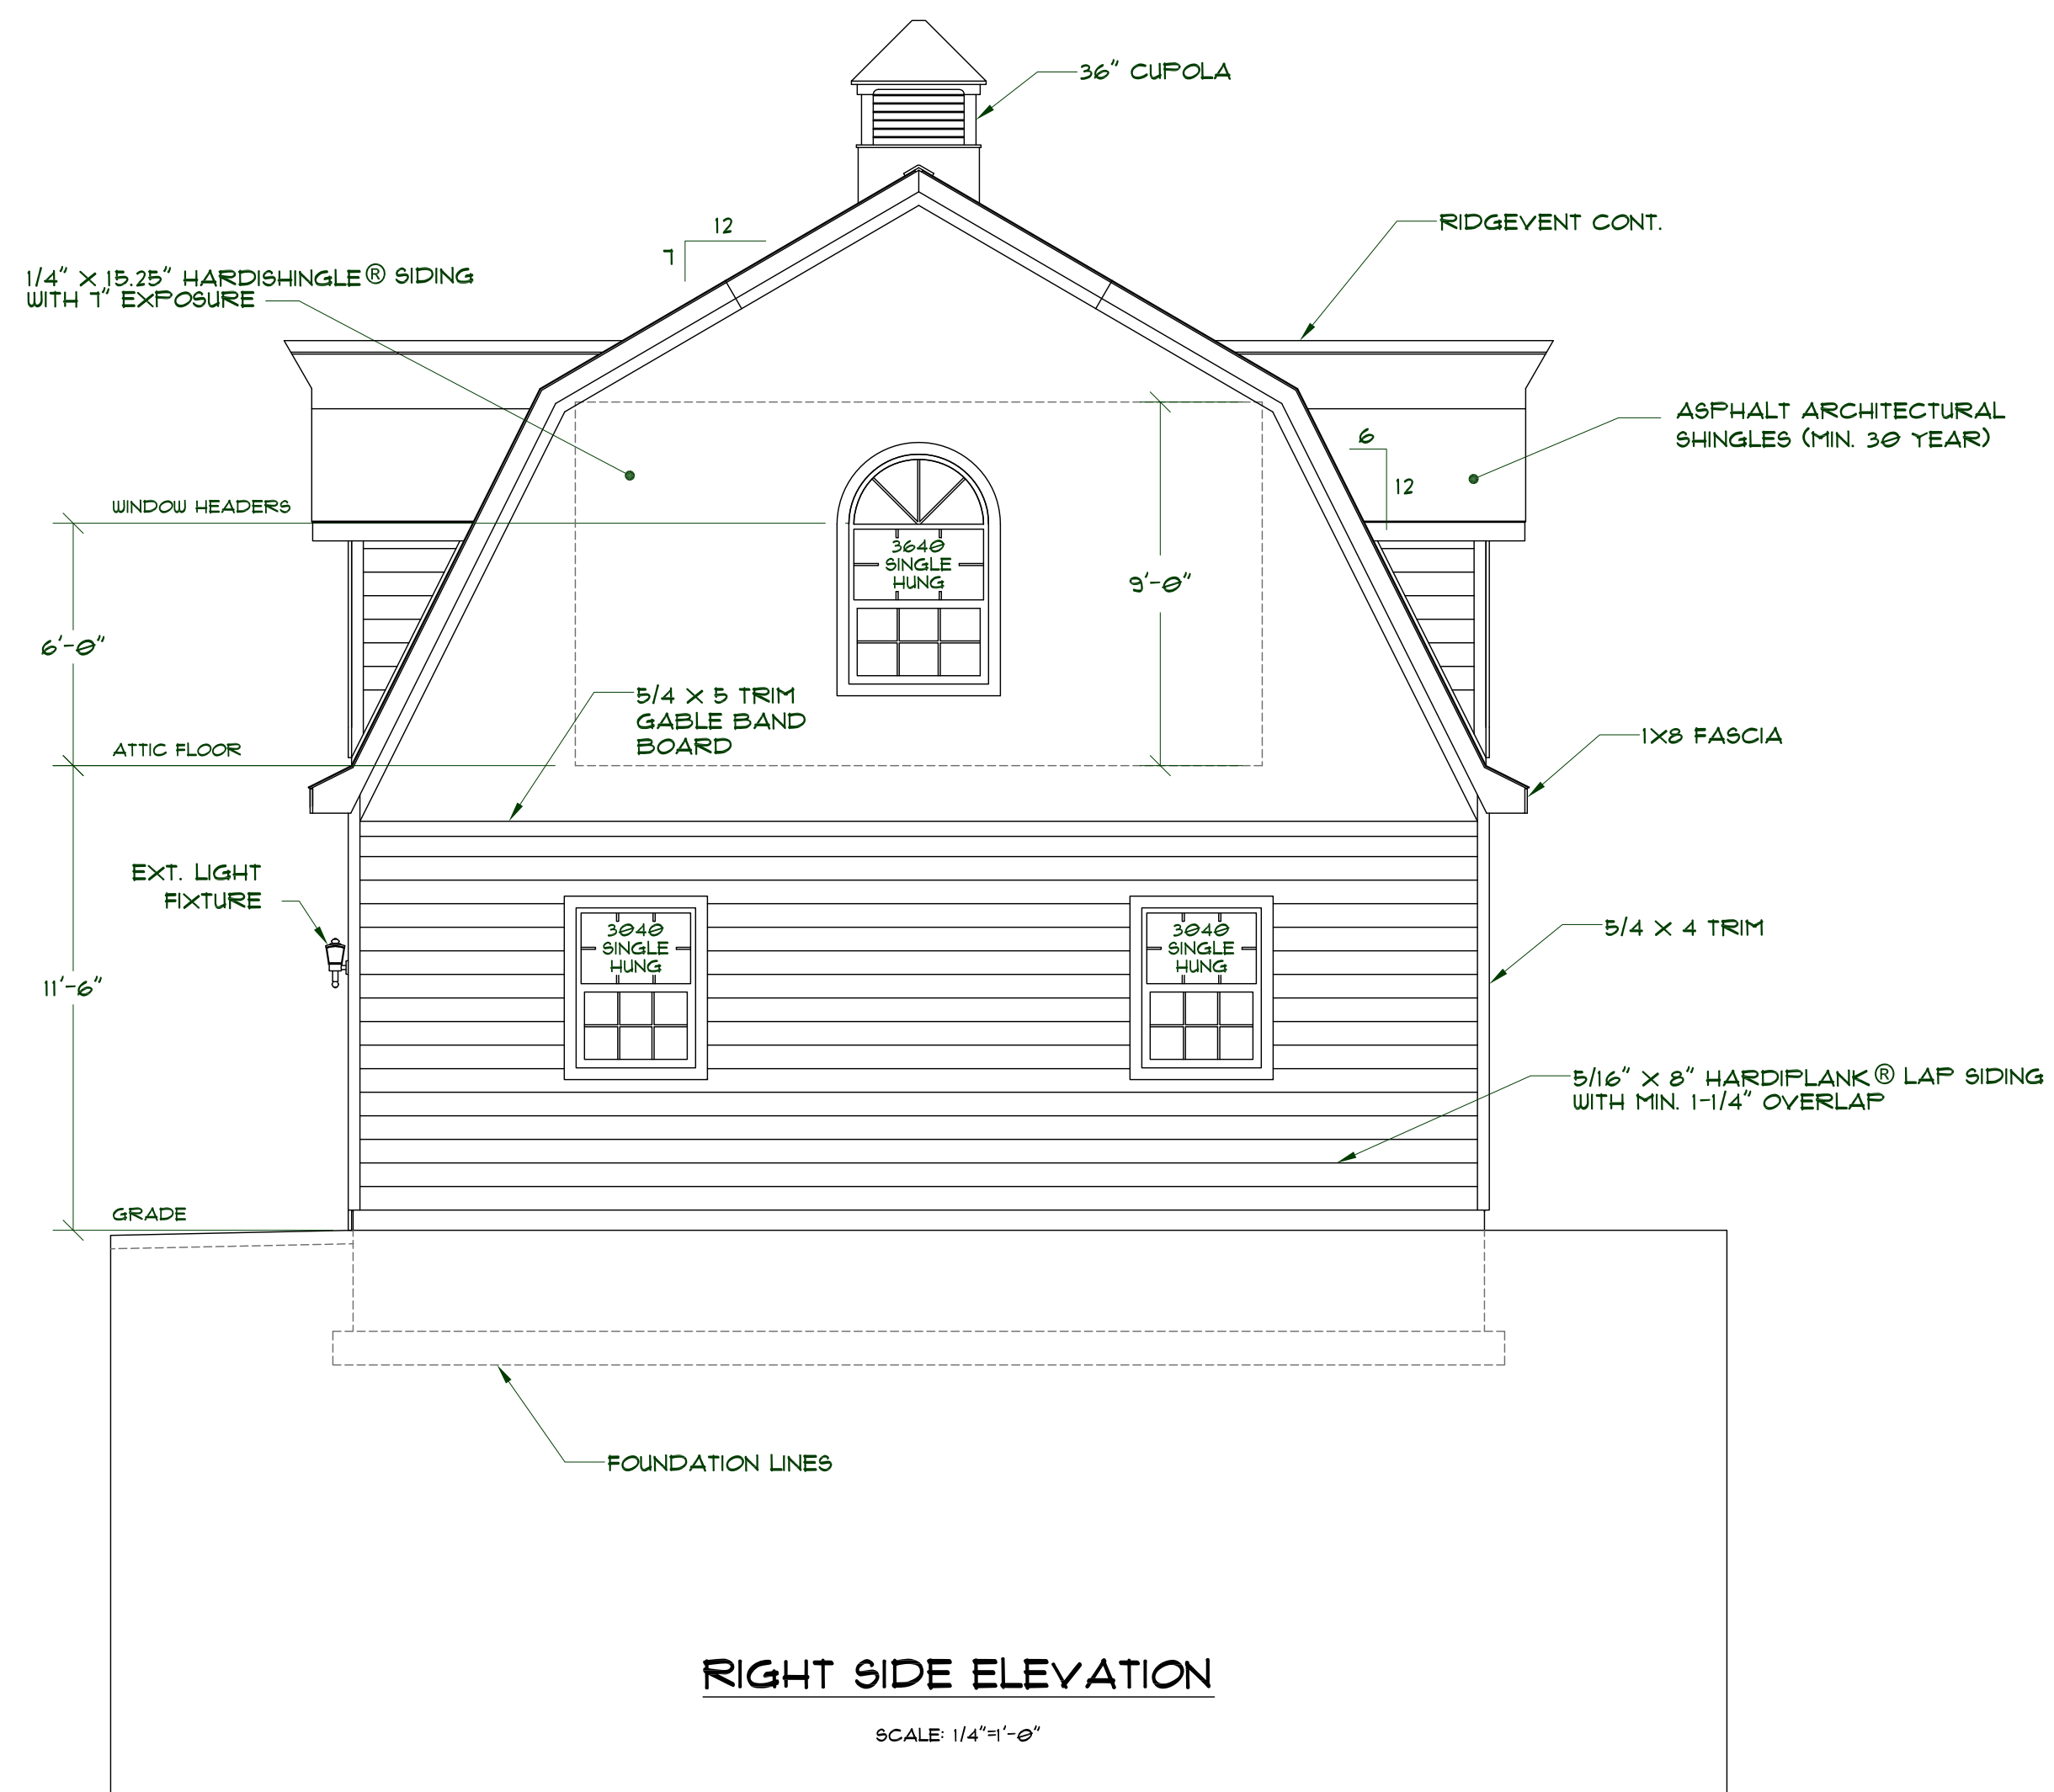

RIGHT SIDE ELEVATION

SCALE: 1/4"=1'-0"

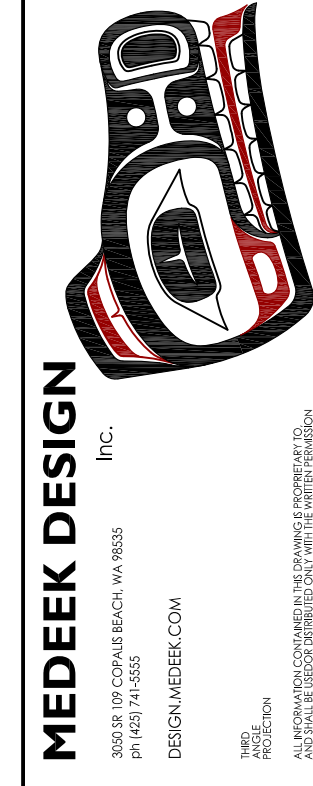


PLAN NO. **TRUSSES**
SCALE: 1/8" = 1'-0"
REVISION: A, 1

DESIGNED BY: **NFIU**
DATE: **3/22/2013**

SHEET CONTENTS:
GAMBREL ROOF STUDY 3

| REVISION HISTORY: | CUSTOMER: | LOCATION: |
|-------------------|-----------|-----------|
| | | |
| | | |
| | | |

CUSTOMER: **1**
LOCATION: **1**